



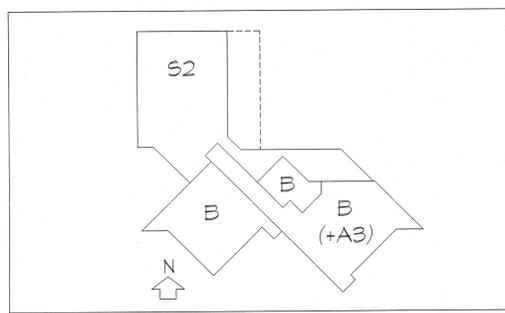

Attachment A

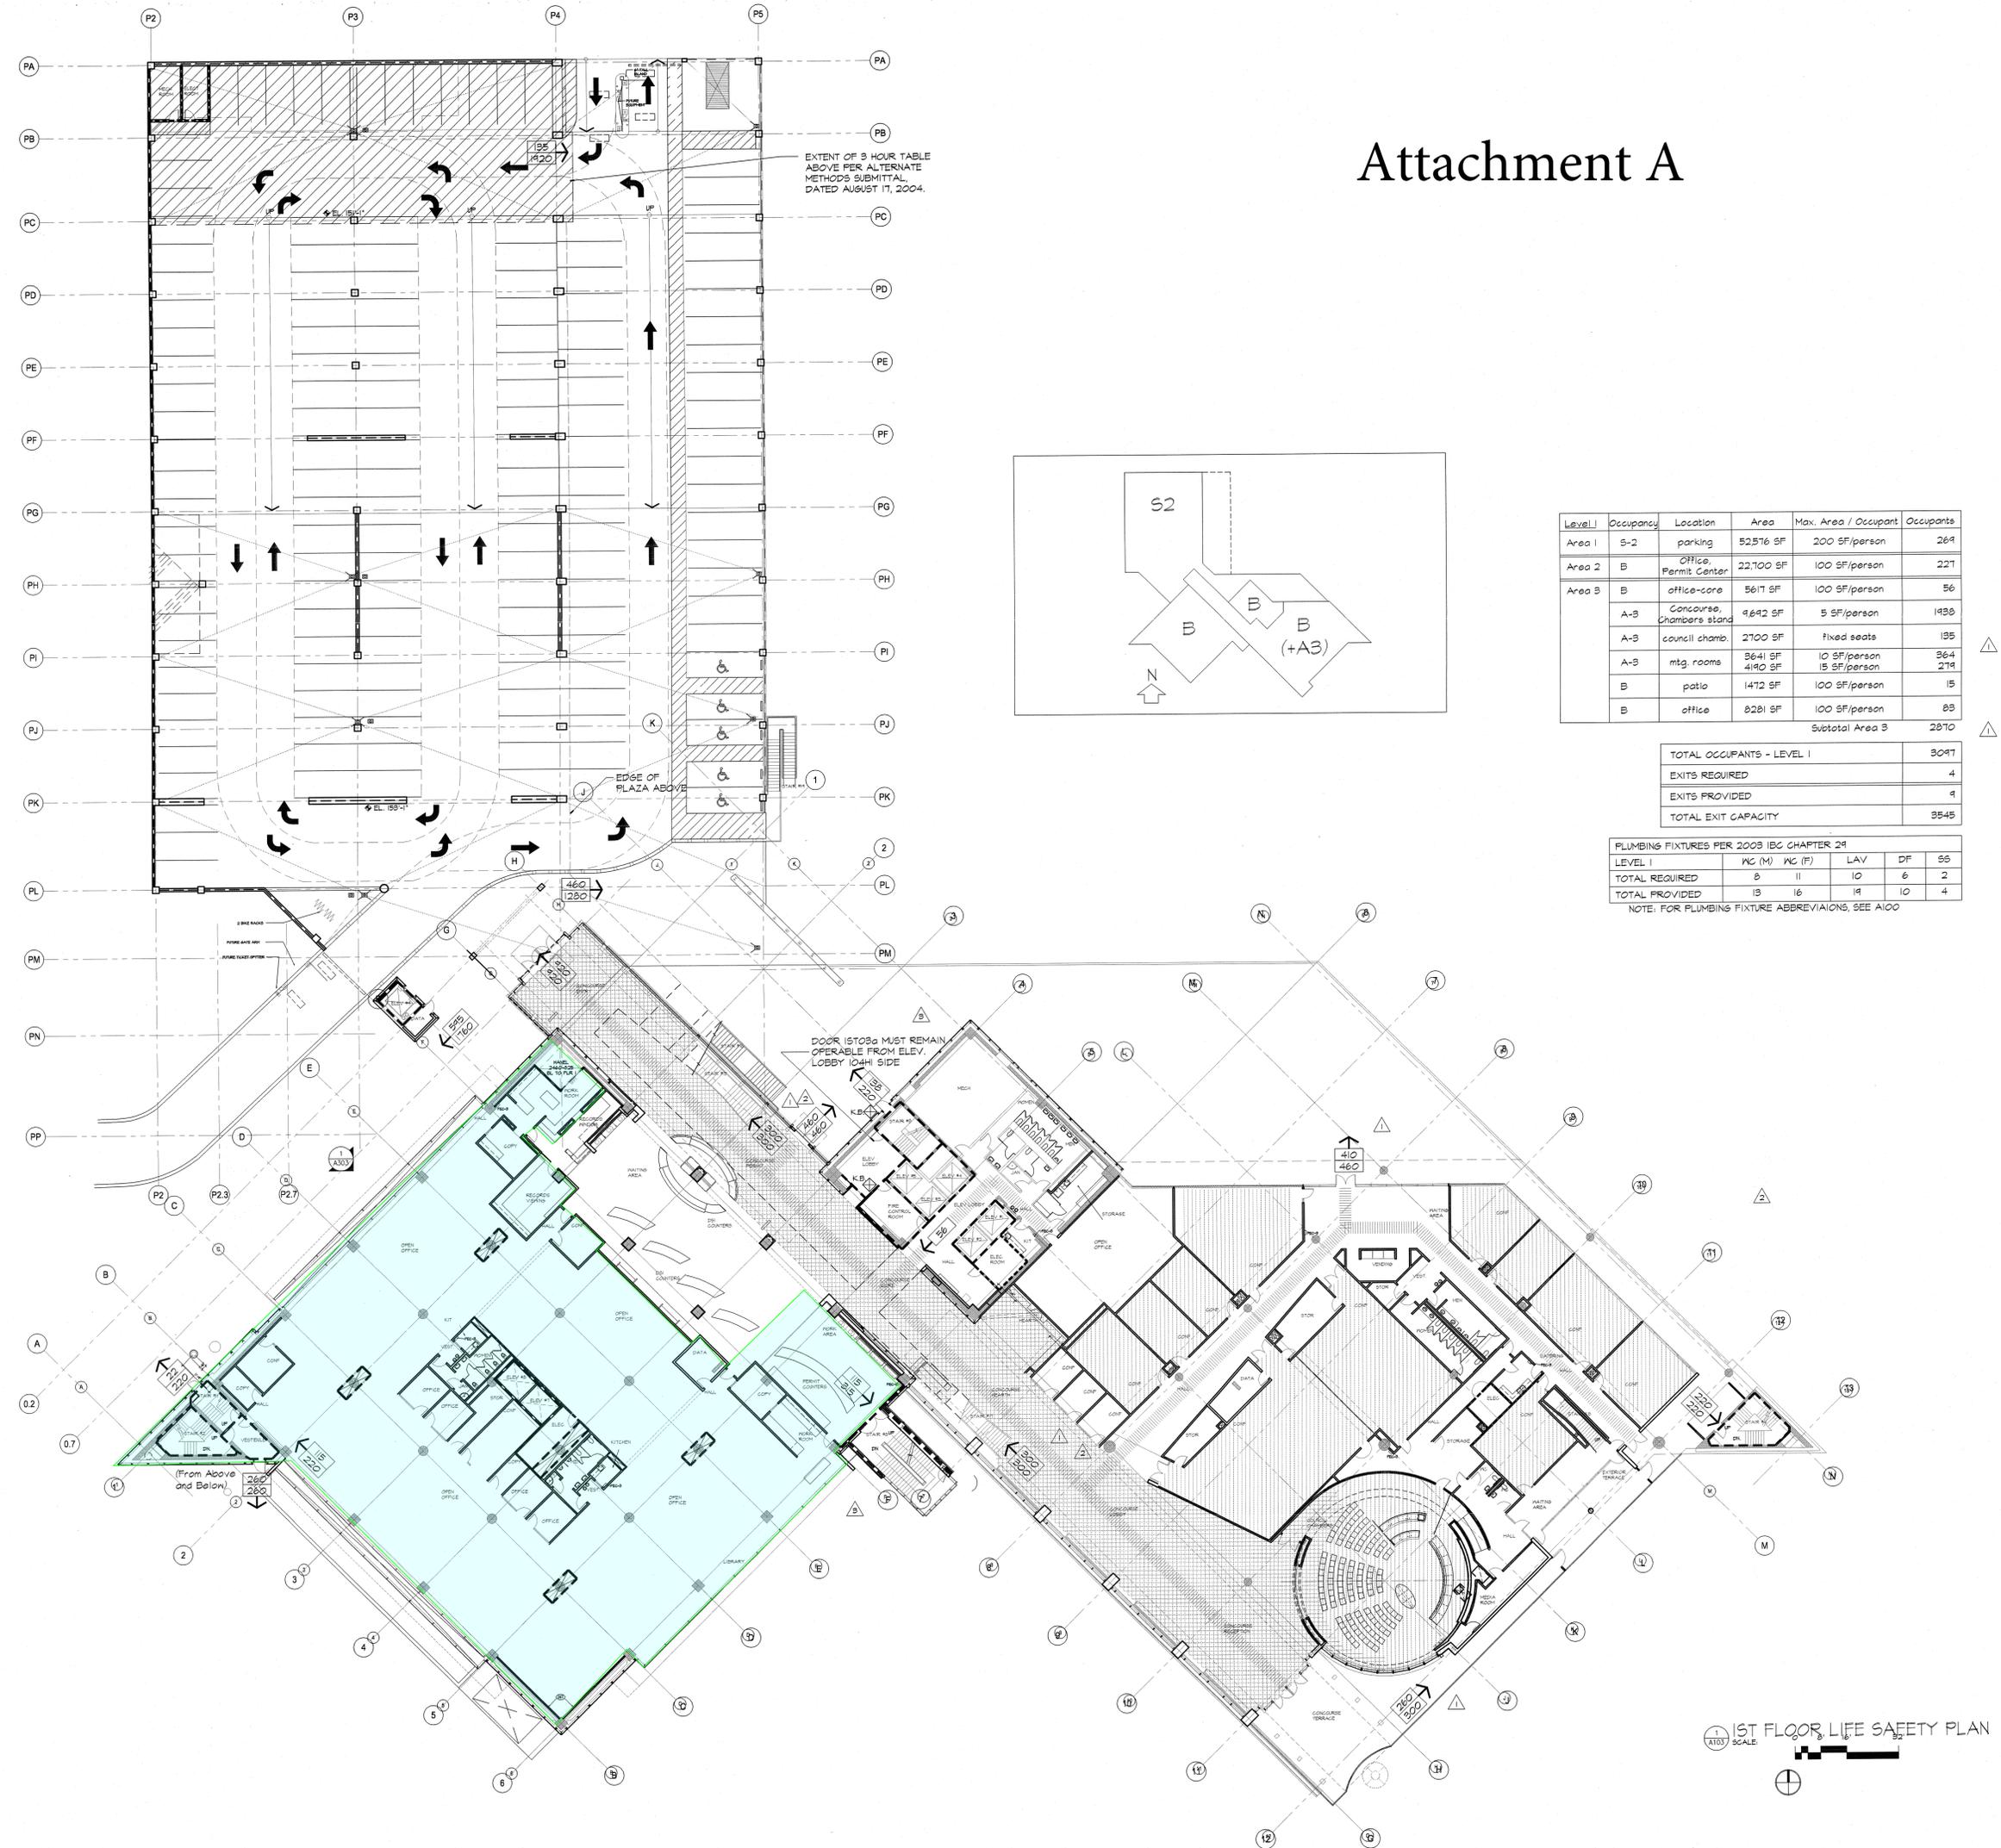


Level	Occupancy	Location	Area	Max. Area / Occupant	Occupants
Area 1	S-2	parking	52,576 SF	200 SF/person	264
Area 2	B	Office, Permit Center	22,700 SF	100 SF/person	227
Area 3	B	office-core	5617 SF	100 SF/person	56
	A-3	Concourse, Chambers stand	4642 SF	5 SF/person	1430
	A-3	council chamb.	2700 SF	fixed seats	135
	A-3	mtg. rooms	3641 SF	10 SF/person 15 SF/person	364 214
	B	patio	1472 SF	100 SF/person	15
B	office	8281 SF	100 SF/person	83	
Subtotal Area 3					2870

TOTAL OCCUPANTS - LEVEL 1	3047
EXITS REQUIRED	4
EXITS PROVIDED	9
TOTAL EXIT CAPACITY	3545

PLUMBING FIXTURES PER 2003 IBC CHAPTER 29					
LEVEL 1	WC (M)	WC (F)	LAV	DF	SS
TOTAL REQUIRED	8	11	10	6	2
TOTAL PROVIDED	13	16	19	10	4

NOTE: FOR PLUMBING FIXTURE ABBREVIATIONS, SEE A100

Revisions (Continued)

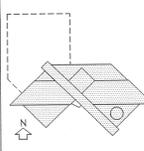

Construction Documents

Drawing Title
LIFE SAFETY PLAN
1ST FLOOR LEVEL

Revisions	ASI #	Date
0	ASI #15	10/1/04
1	ASI #24	11/19/04
2	ASI #33	12/17/04
3	ASI #33	01/25/05

Drawn by
 AP
 Checked by
 DAT
 Date
 July 1, 2004
 Project No
 23148
 Consultant Project No
 Owner Project No
 Drawing No



Chumneys Bellevue

Cielo Cocina Mexicana

Chick-It-A

The Shops At The Brewery

Meydenbauer Center

Lincoln Center Office Park

The Dolar Shop

450 110th Ave NE

Bellevue City Hall

Metro 112 Apartments

Nibbana Thai Restaurant

11th Ave SE

110th Ave NE

109th Ave SE

NE 4th St

112th Ave NE

NE 3rd St

2nd St