



SITE	SITE NAME	FROM	TO	SHEET#
A1	SE SHORELAND DR	375 SHORELAND DR SE	99TH AVE SE	7 - 8
A2	98TH AVE SE	SE 7TH ST	SE 5TH ST	9 - 10
A3	99TH AVE SE	541 99TH AVE SE	SE 5TH ST	11
A4	97TH AVE SE	97TH PL SE 99TH AVE SE	729 97TH AVE SE	12
A5	SE 15TH ST	9505 SE 15TH ST	100TH AVE SE 97TH PL SE	13
A6	108TH AVE SE	SE 20TH ST	BELLEVUE WAY SE	14
A7	SE 21ST ST 109TH AVE SE	108TH AVE SE SE 22ND ST	109TH AVE SE 1914 109TH AVE SE	15
A8	107TH AVE SE/107TH PL SE SE 32ND ST SE 30TH ST	108TH AVE SE 10519 SE 32ND ST 106TH AVE SE	SE 30TH ST 106TH AVE SE 107TH PL SE 108TH AVE SE	16 - 17

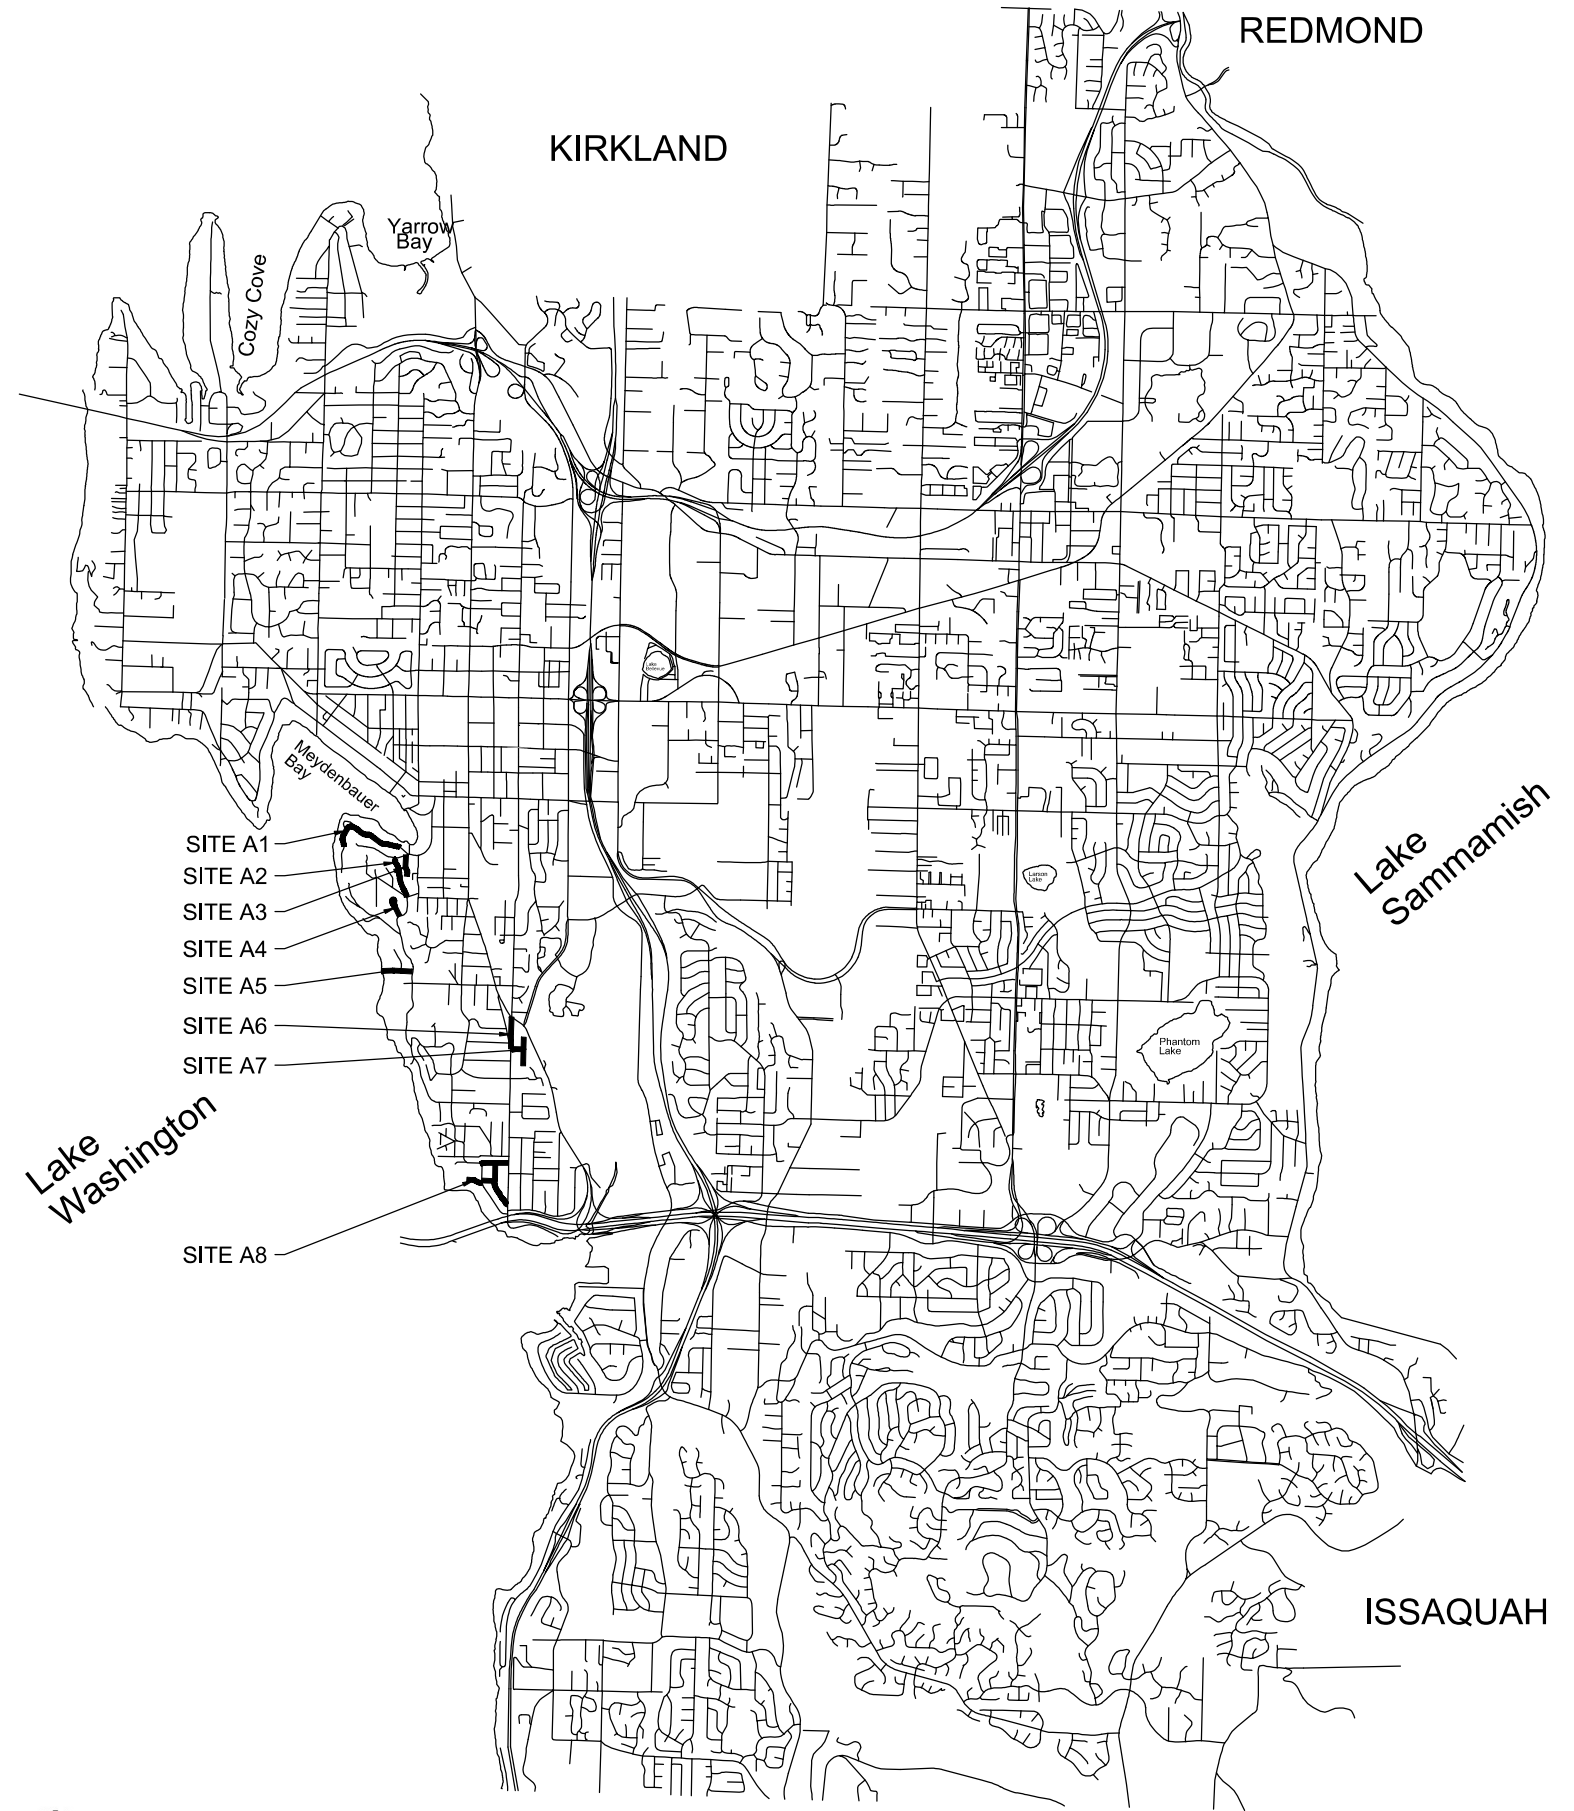

NO.	DATE	BY	APPR.	REVISIONS

D. PHU 02/2026
 DESIGNED BY DATE
 D. PHU 02/2026
 DRAWN BY DATE
 J. AN 02/2026
 CHECKED BY DATE

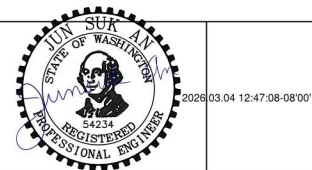

2026 OVERLAY PROGRAM

VICINITY MAP