
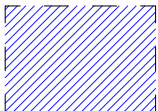
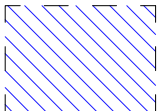
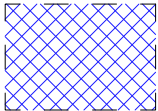





KEY

	WALL EASEMENT PER REC NO. 20200604001158
	WALL MAINTENANCE EASEMENT PER REC NO. 20200604001159
	SIGNAL EASEMENT PER SCC 16--2--04977--0 SEA REC. NO. 20180104000957

1 SITE PLAN - COMBINED EASEMENTS
1" = 30'-0"

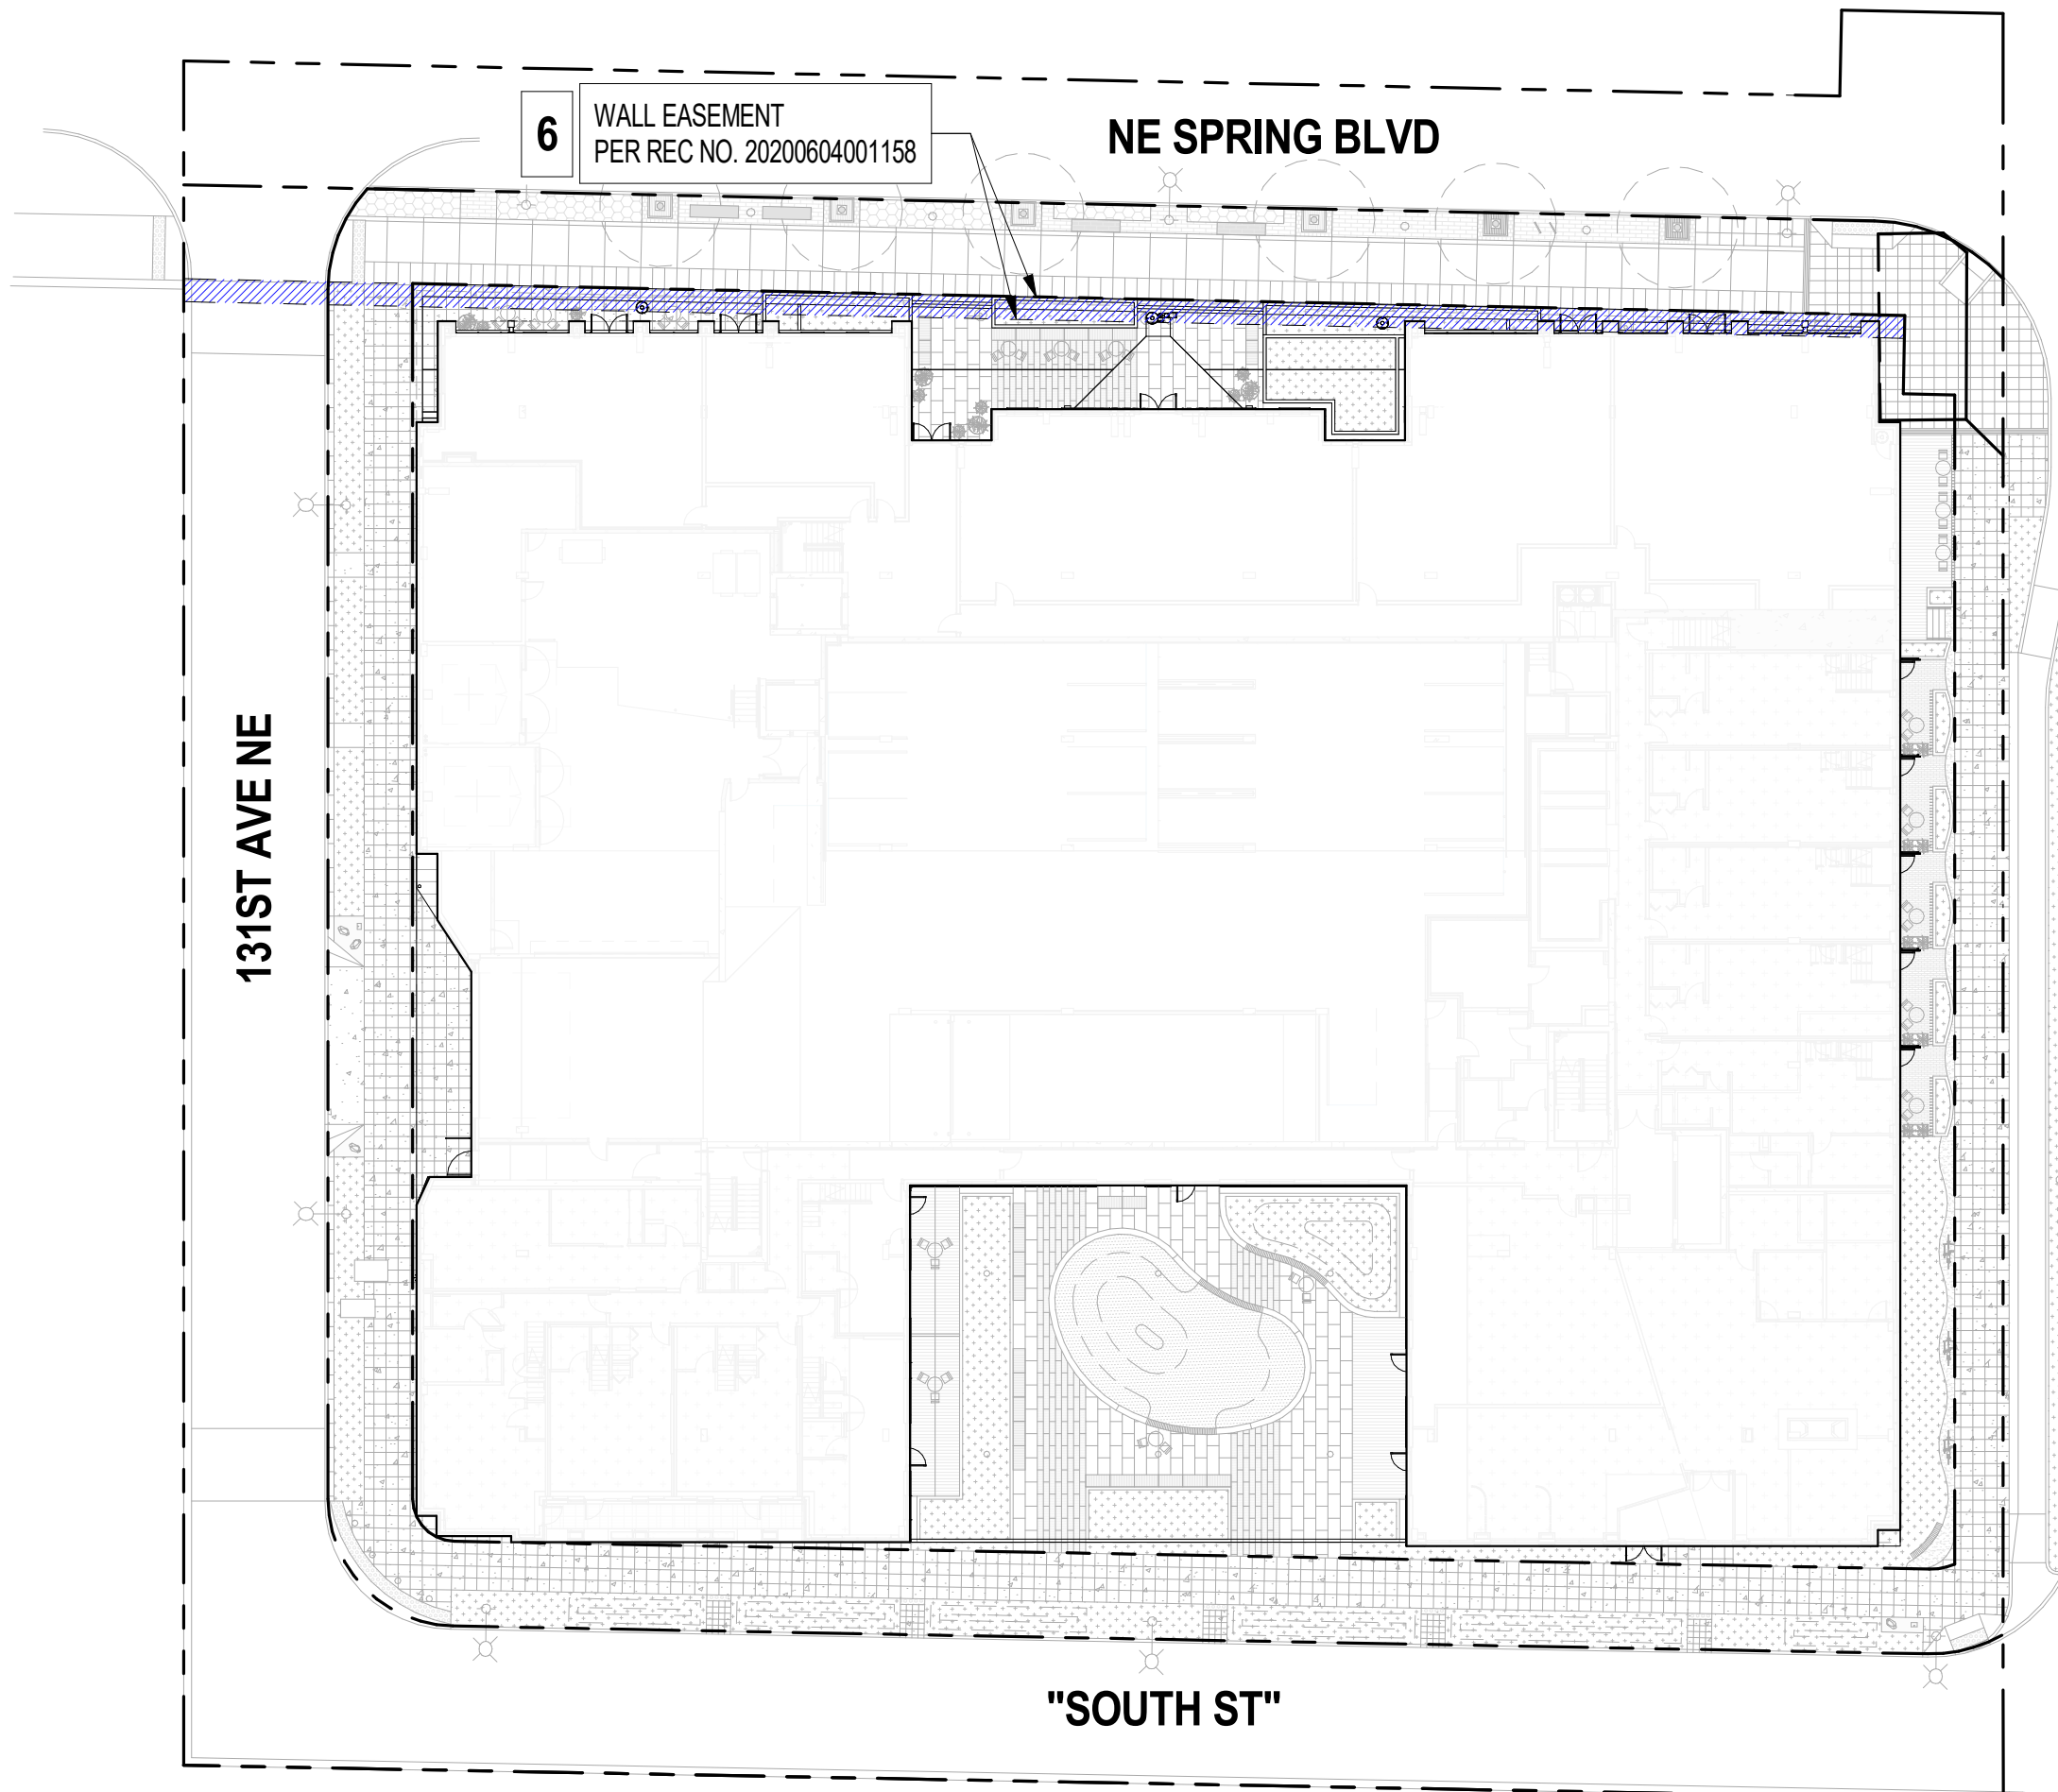


KEY

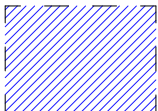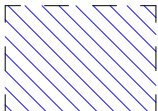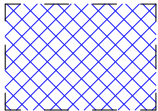	WALL EASEMENT PER REC NO. 20200604001158
	WALL MAINTENANCE EASEMENT PER REC NO. 20200604001159
	SIGNAL EASEMENT PER SCC 16--2--04977--0 SEA REC. NO. 20180104000957


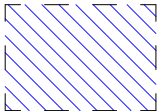
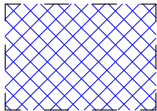
1

SITE PLAN - WALL EASEMENT


1" = 30'-0"

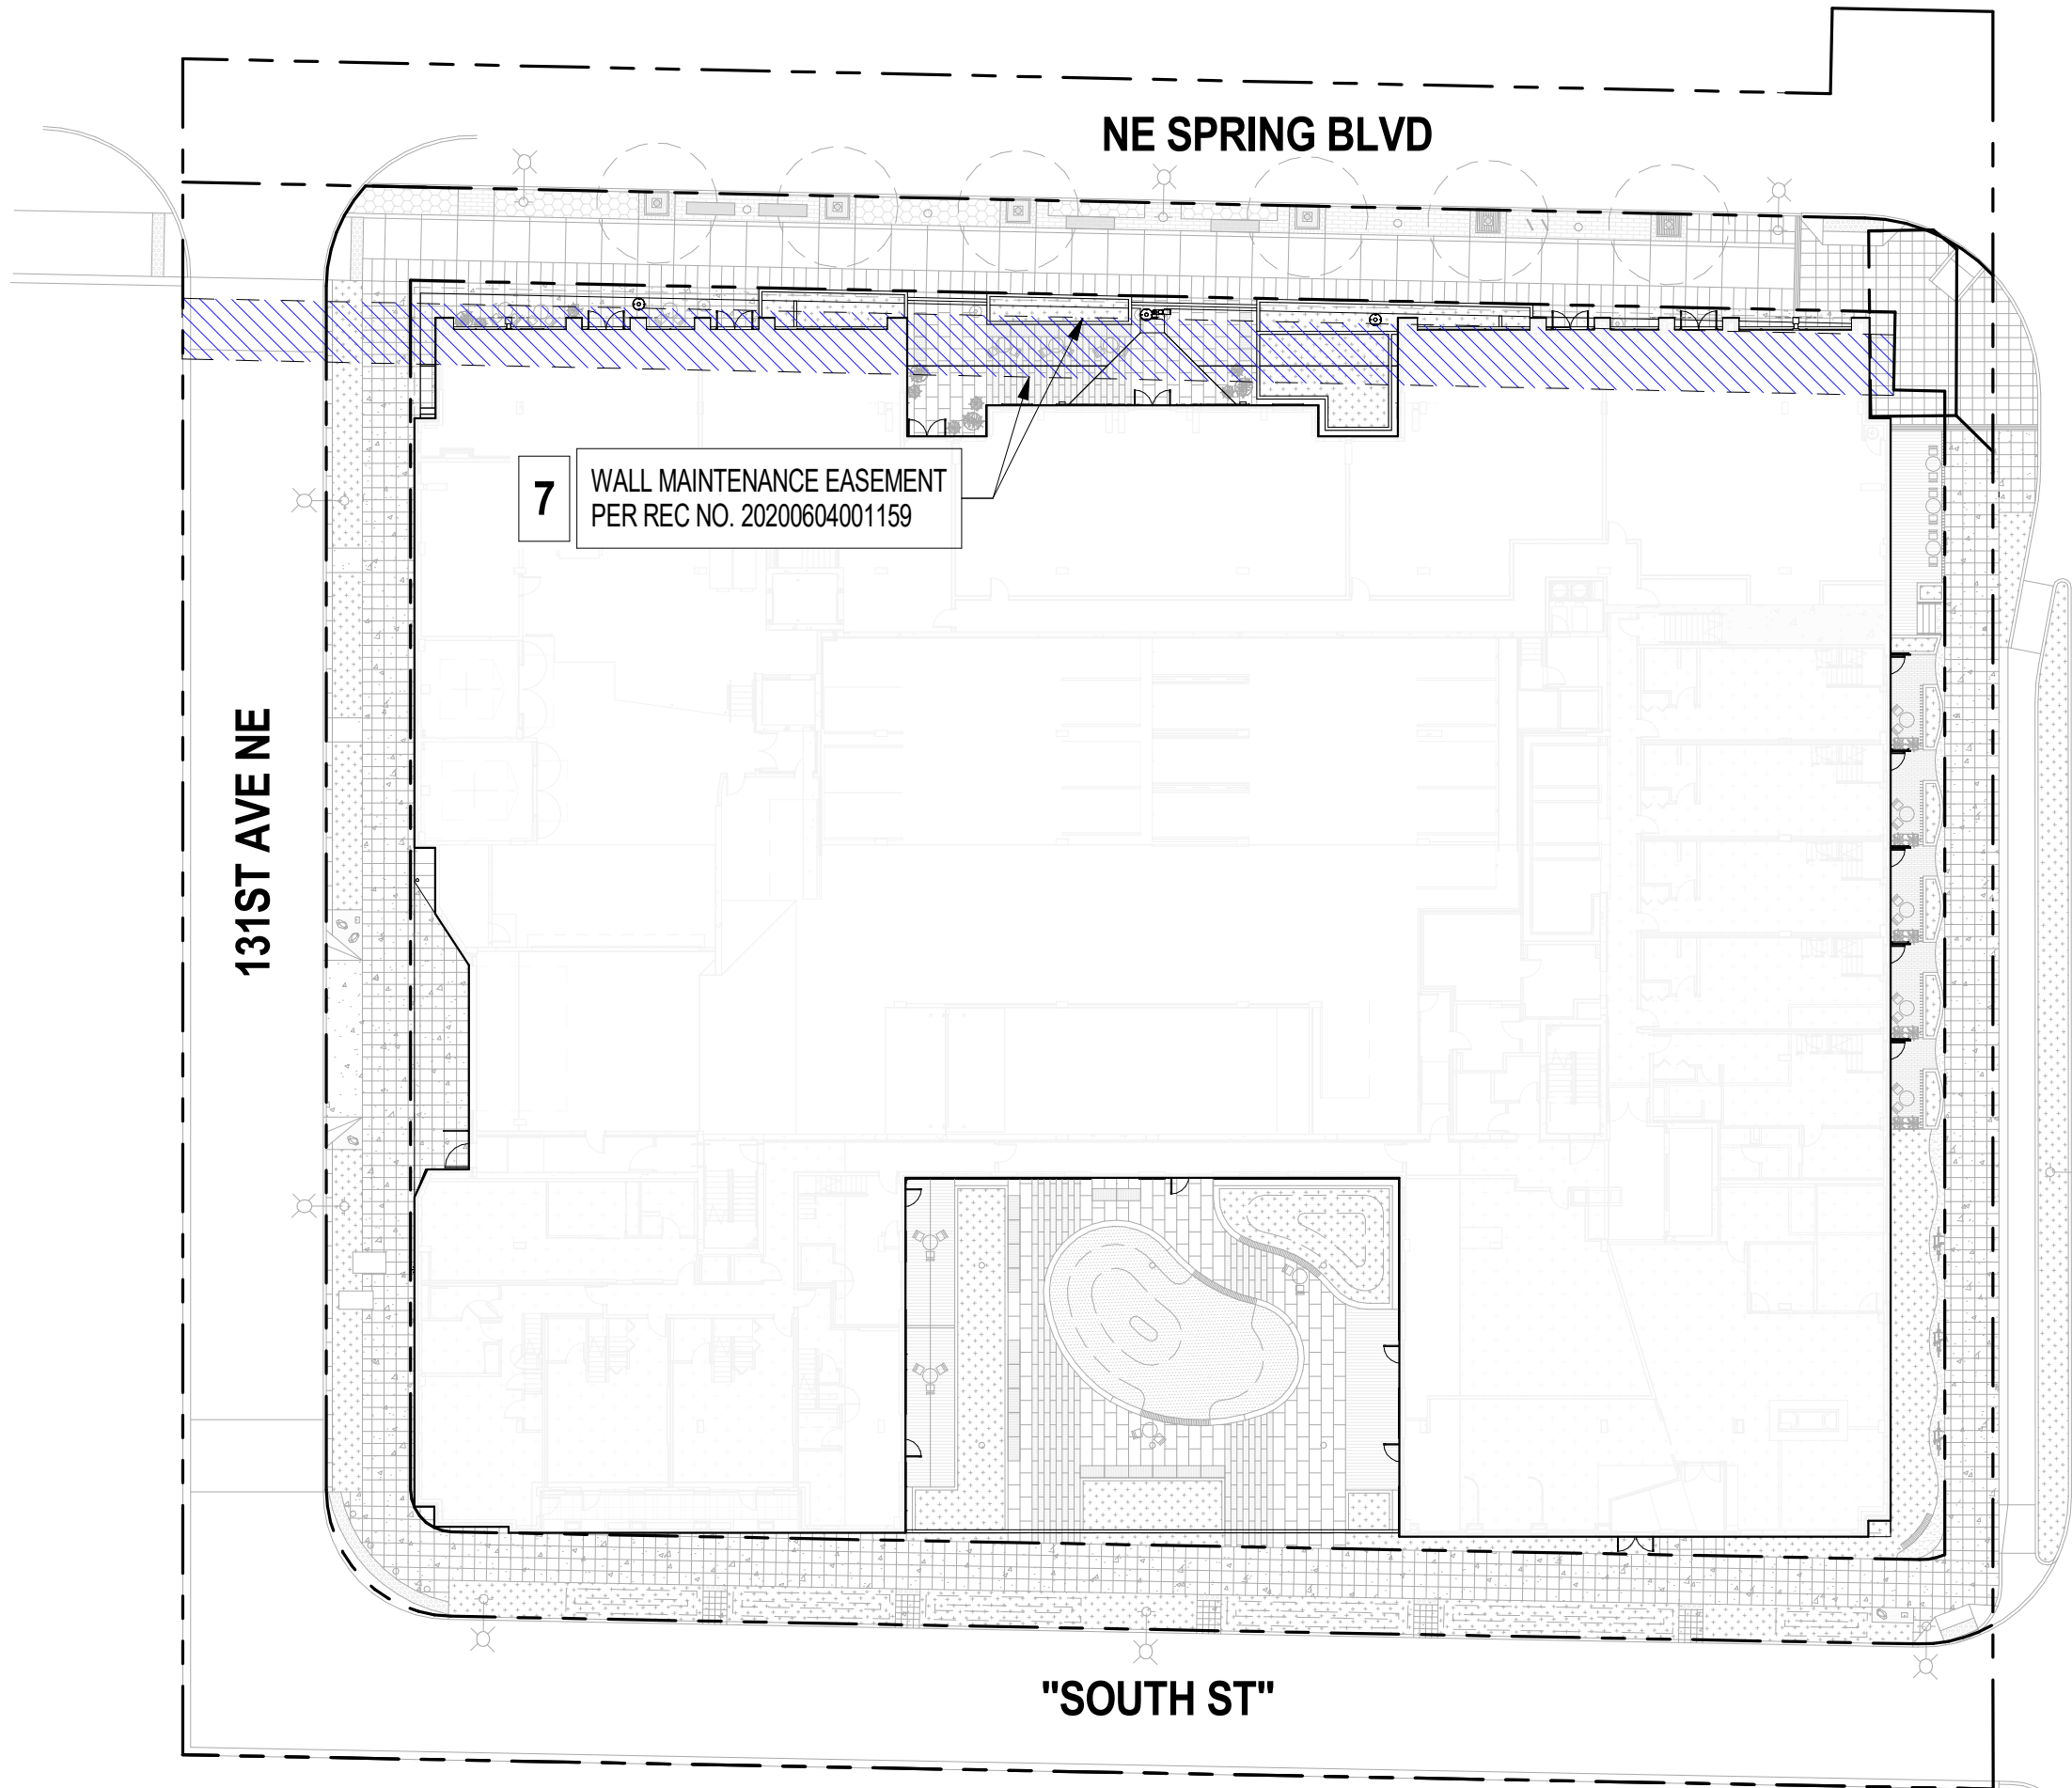

7 WALL MAINTENANCE EASEMENT
PER REC NO. 20200604001159




KEY	
	WALL EASEMENT PER REC NO. 20200604001158
	WALL MAINTENANCE EASEMENT PER REC NO. 20200604001159
	SIGNAL EASEMENT PER SCC 16--2--04977--0 SEA REC. NO. 20180104000957

1 SITE PLAN - WALL MAINTENANCE EASEMENT
1" = 30'-0"

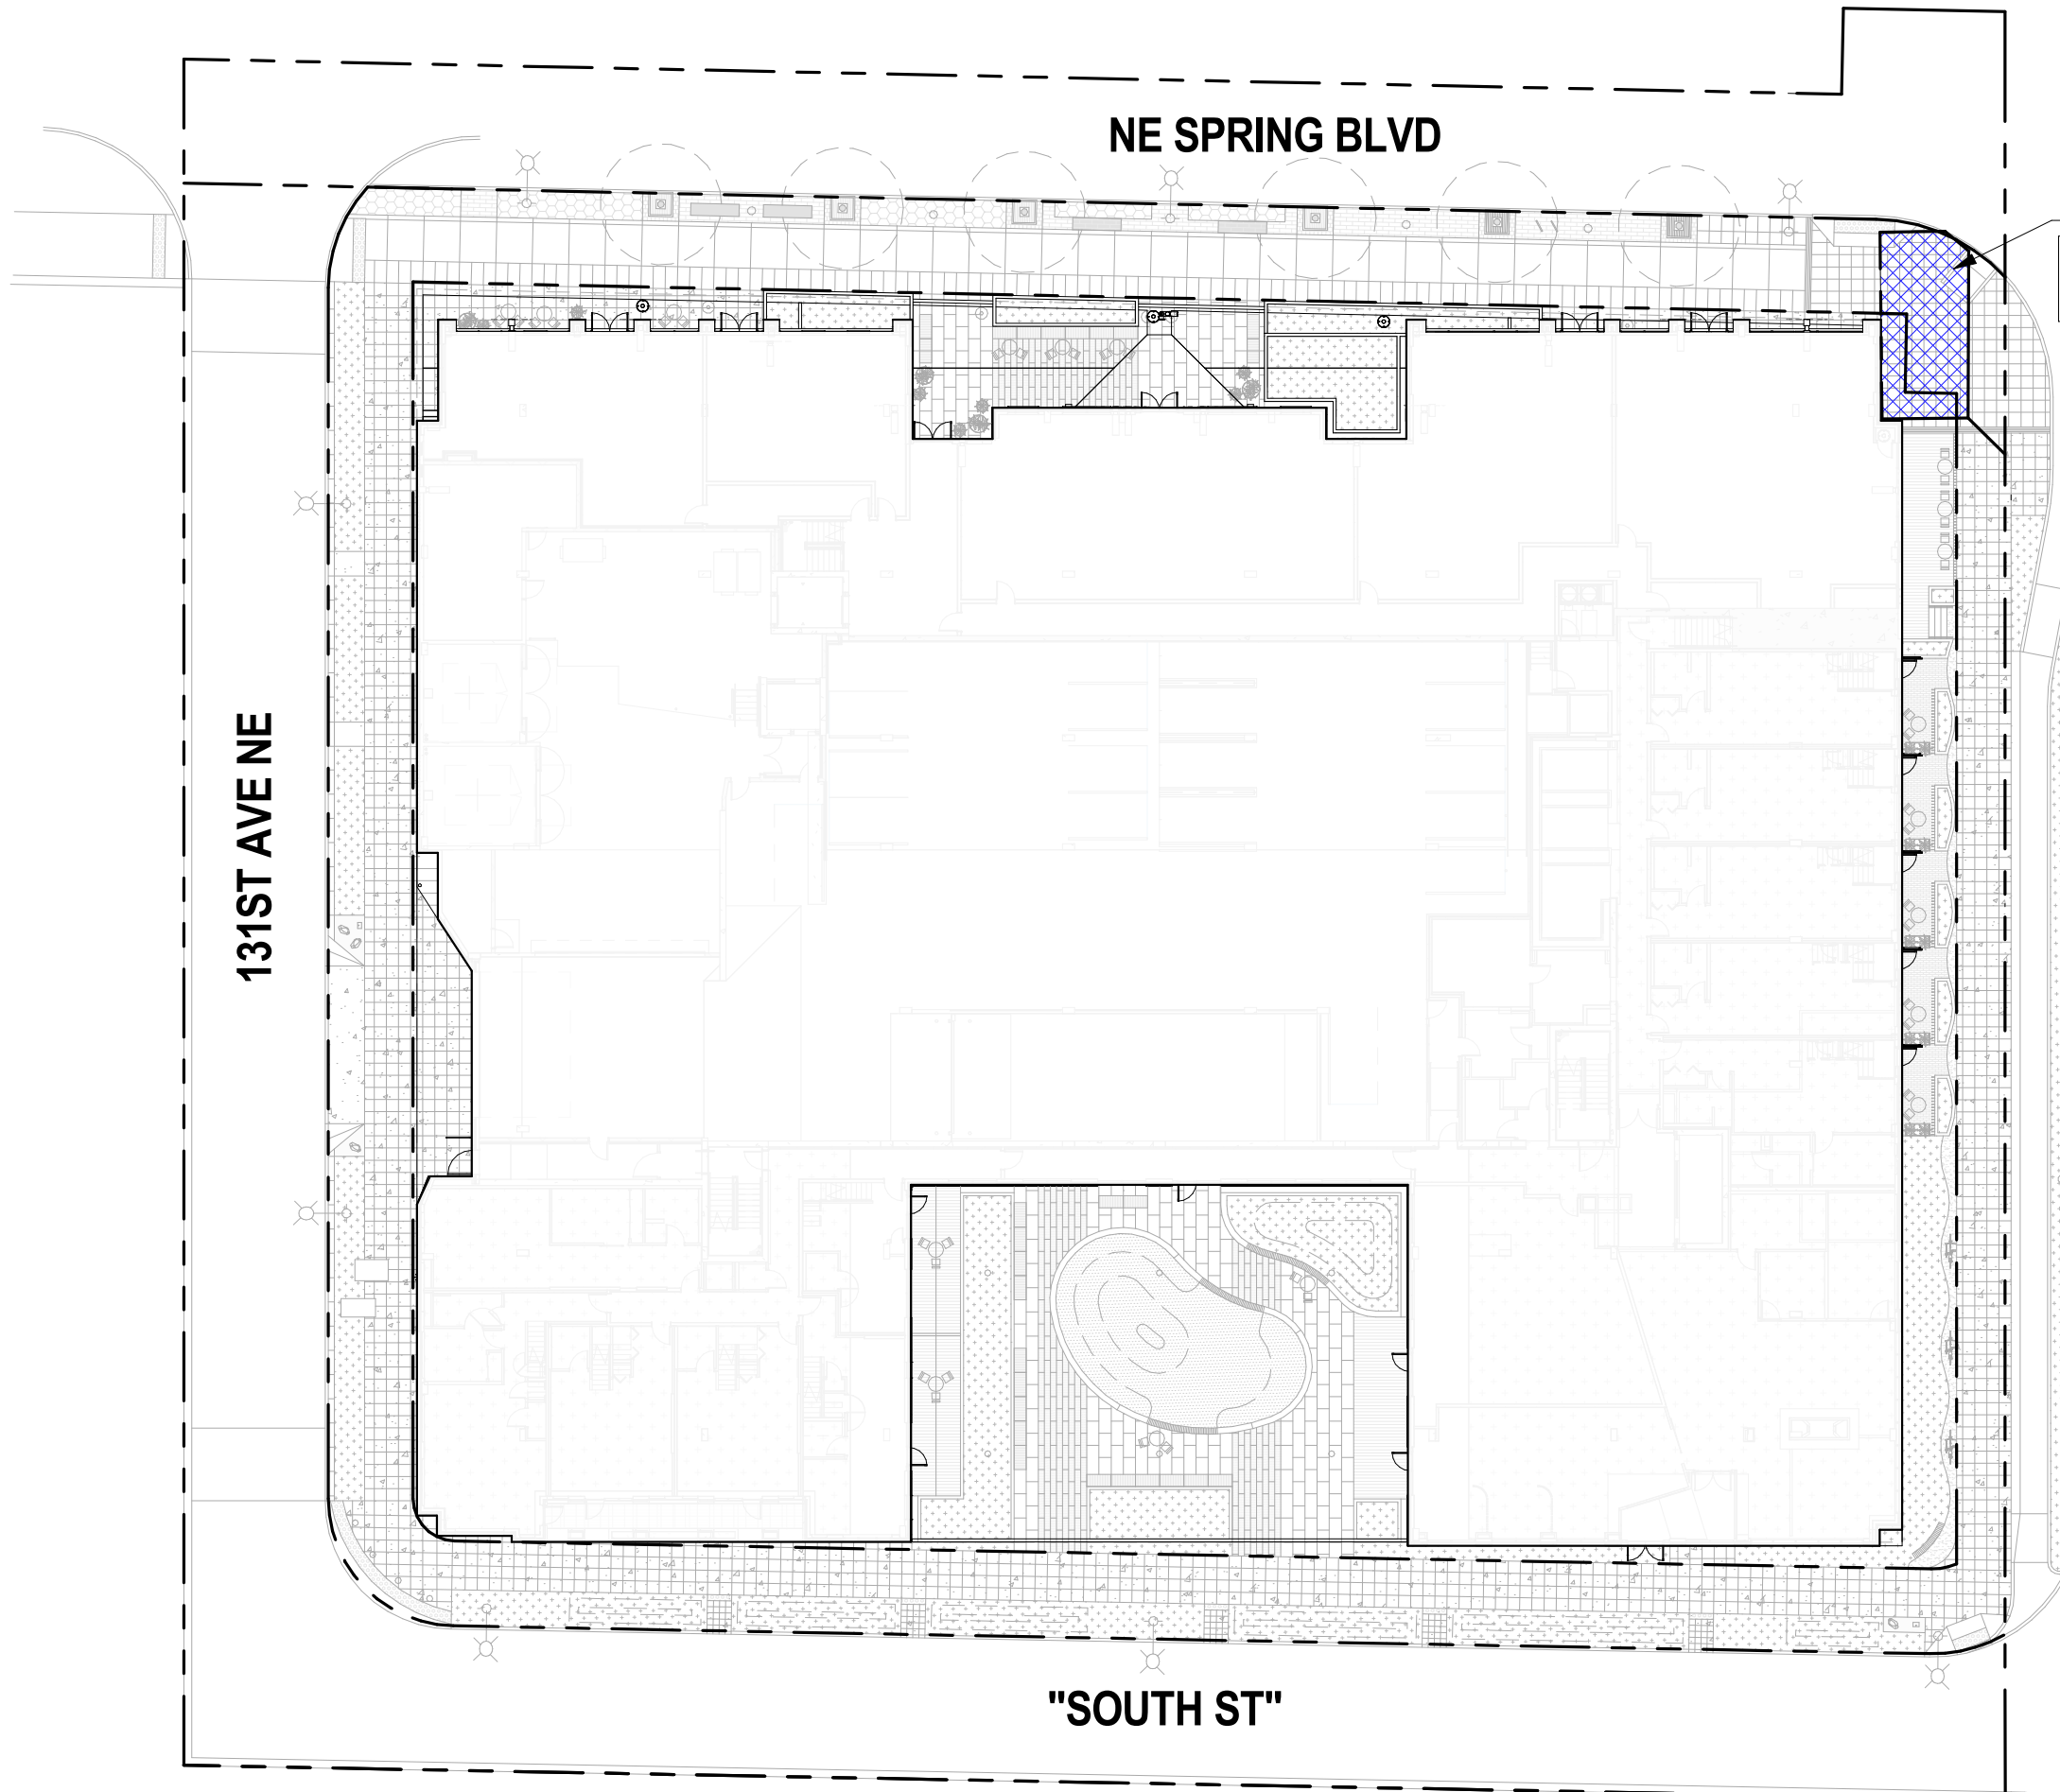

5
 SIGNAL EASEMENT
 PER SCC 16--2--04977--0 SEA
 REC. NO. 20180104000957

KEY

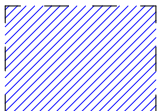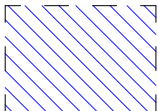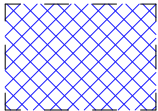	WALL EASEMENT PER REC NO. 20200604001158
	WALL MAINTENANCE EASEMENT PER REC NO. 20200604001159
	SIGNAL EASEMENT PER SCC 16--2--04977--0 SEA REC. NO. 20180104000957

1 SITE PLAN - SIGNAL EASEMENT
 1" = 30'-0"