





ATTACHMENT A

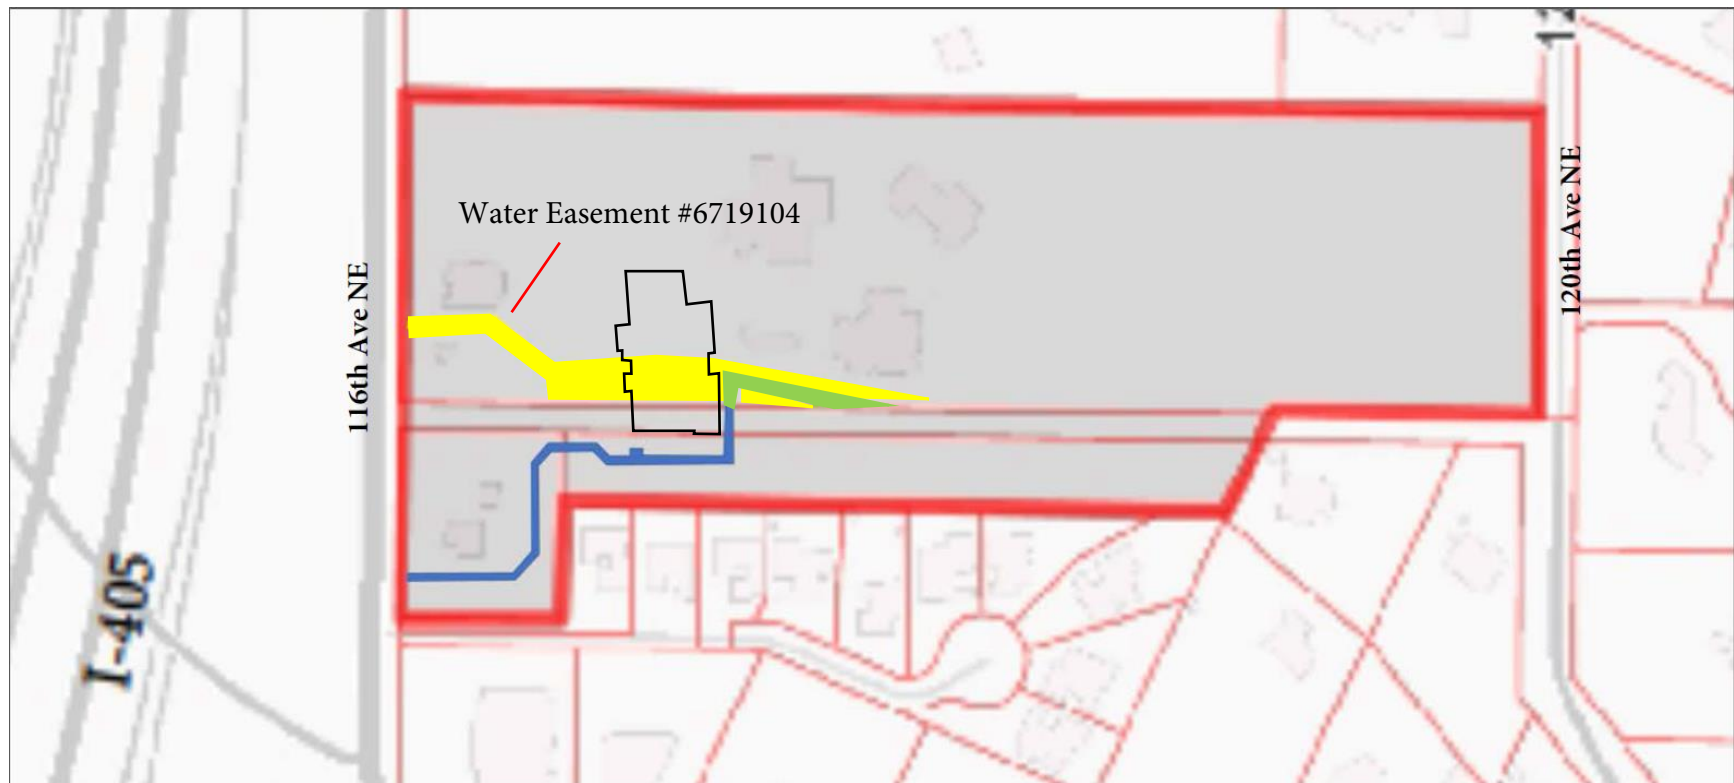

-  Portion of existing Water Line Easement to be Surplus/Release
-  Existing Water Line Easement to Remain
-  Proposed New Water Line Easement