


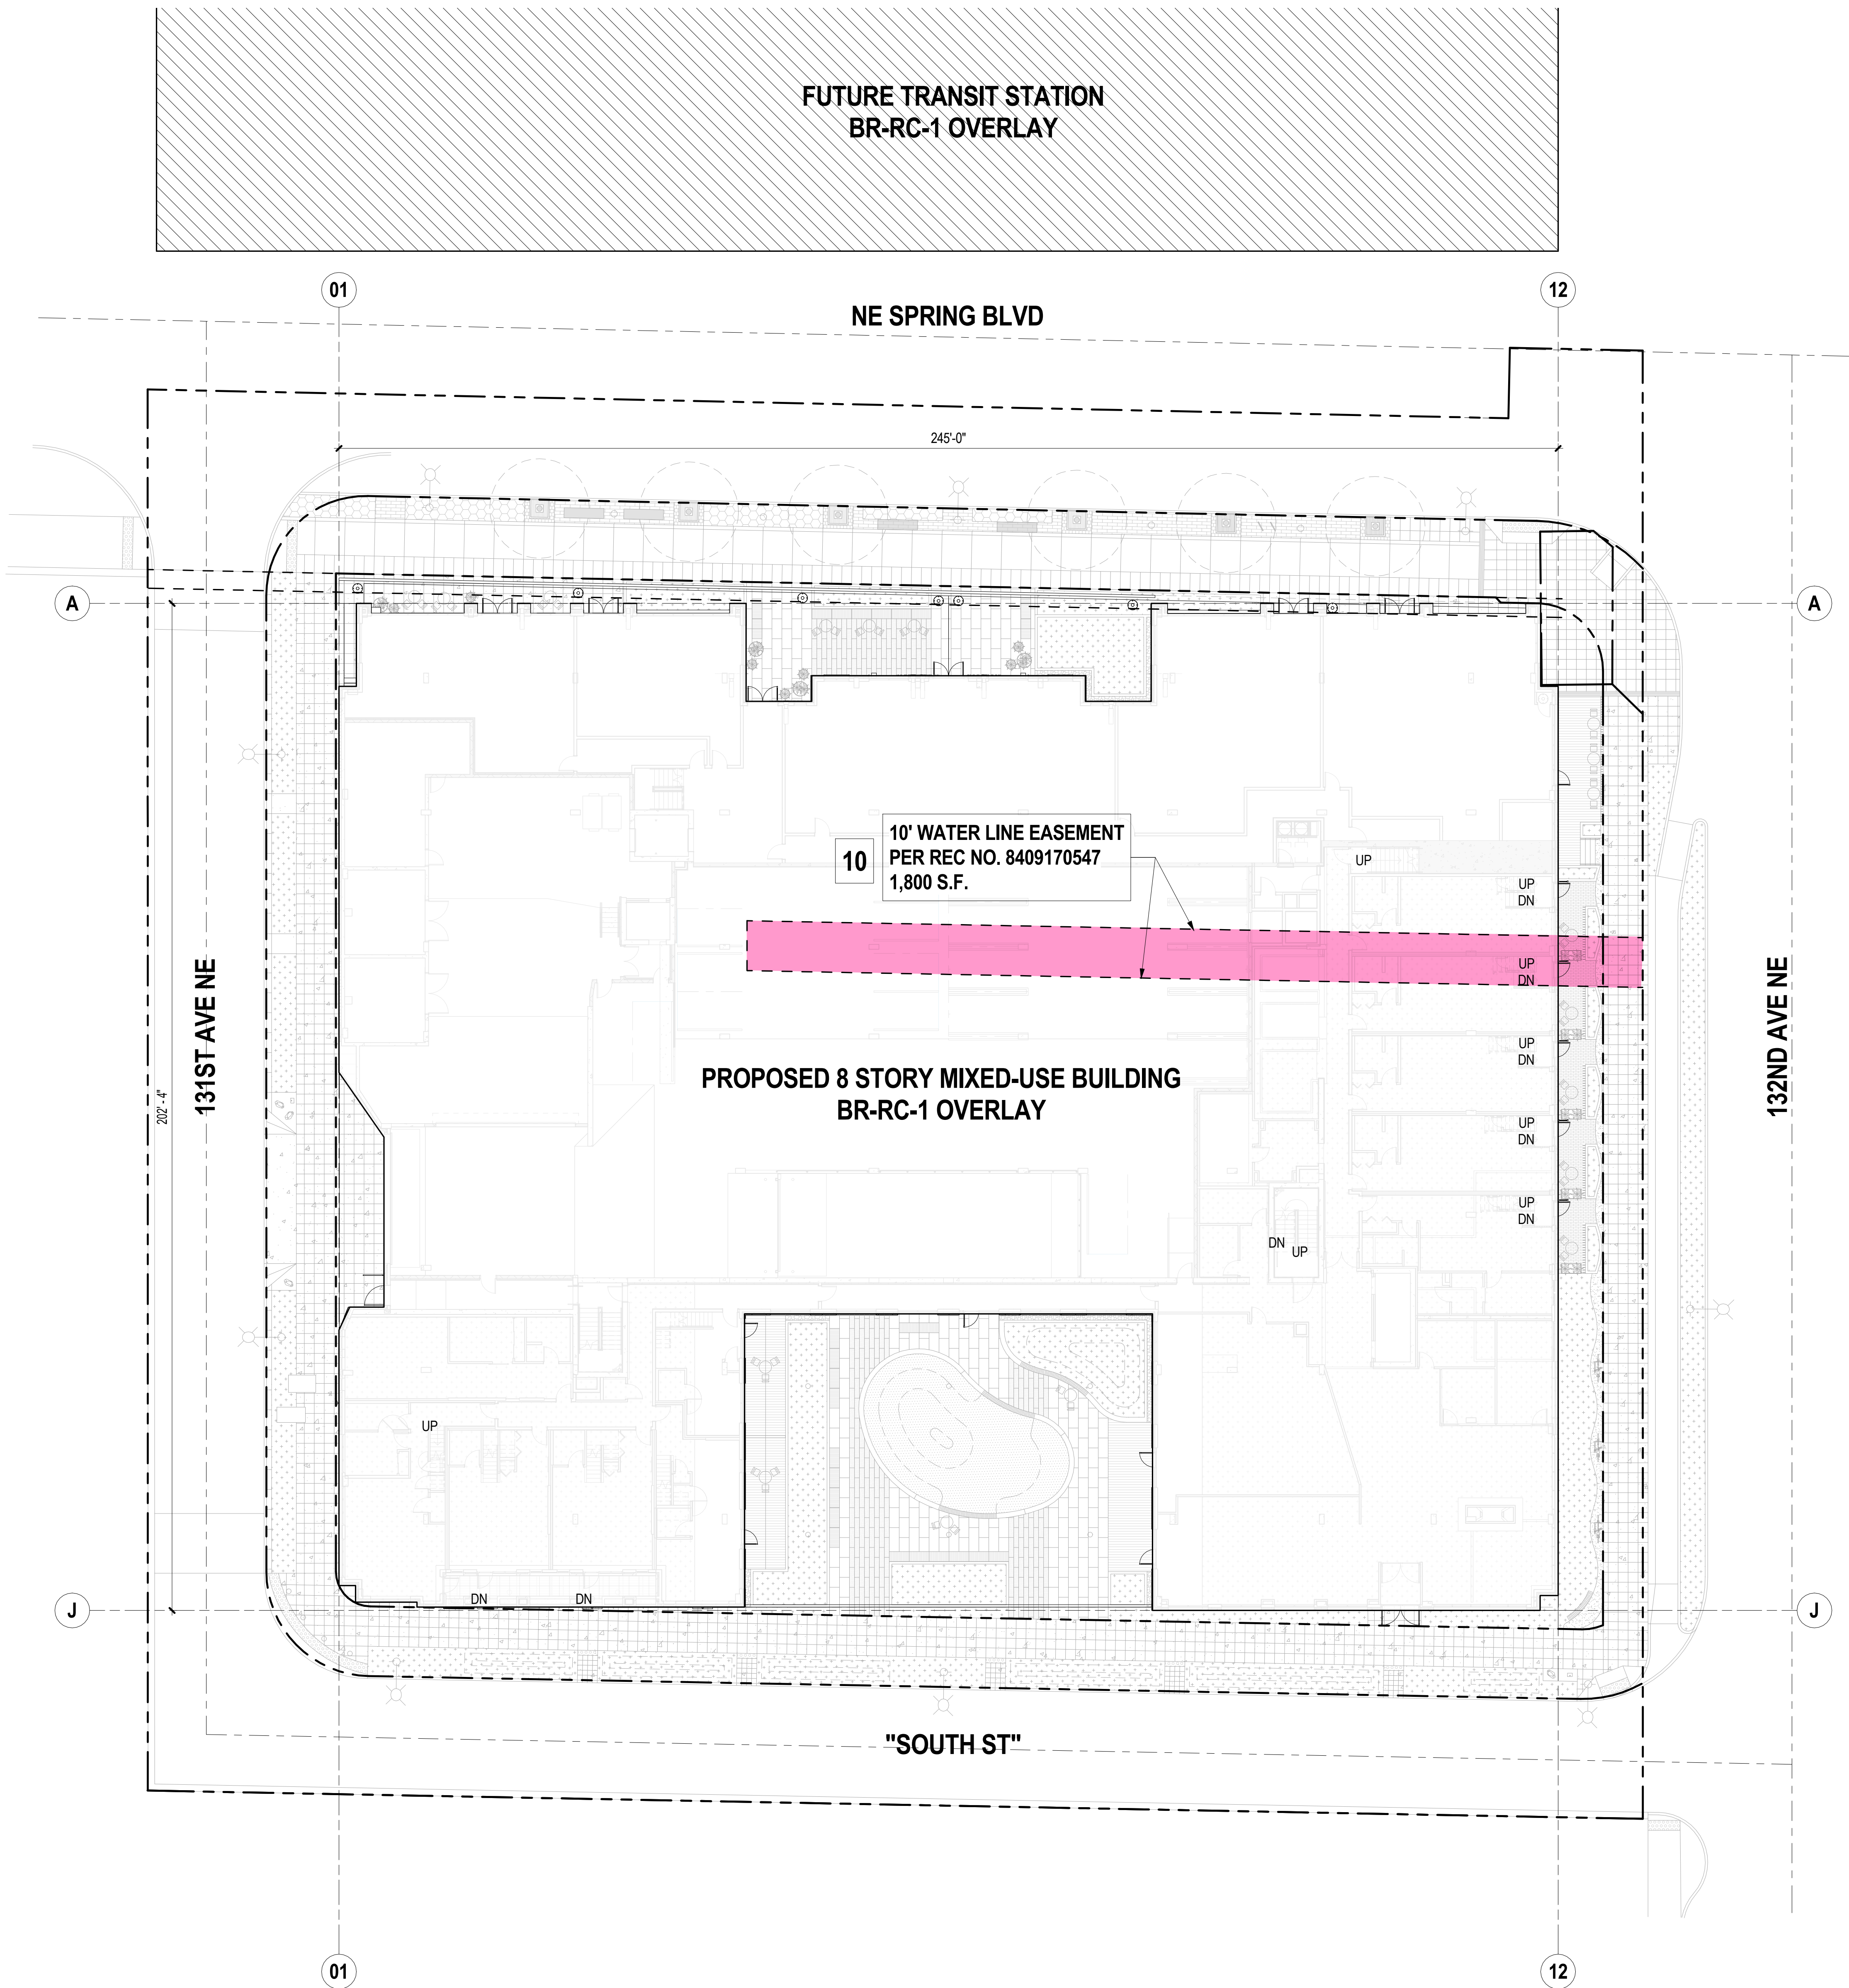

2 ARCHITECTURAL SITE PLAN - WATER EASEMENT
1/16" = 1'-0"