


All information contained in this electronic data prepared by Encore Architects as instruments of service are the property of Encore Architects which expressly reserves all ownership rights including any common law, statutory or copyright rights. This electronic data is intended for use on the project specified, and shall not be used or relied upon in part or in whole, for any future work on the same building(s) or site(s) or for any other project. The recipient of this information shall not copy, use or modify this information without authorization of Encore Architects. The recipient agrees, to the fullest extent permitted by law, to defend, indemnify, and hold Encore Architects its shareholders and employees, harmless from and against any claim, liability, demands, losses, damages, penalties or cost (including attorney's fees and defense costs), whether or not a suit is filed, arising or allegedly arising out of any unauthorized use, reuse or modification or of the information contained herein by the recipient or any person or entity that acquires or obtains this information thereon from the recipient without written authorization from Encore Architects. This agreement to defend, indemnify and hold Encore Architects harmless also applies to the use of this information on any project or construction site without the involvement of Encore Architects in the construction phase services normally associated with such a project.

# BELLEVUE SALON



**LEGACY PARTNERS**

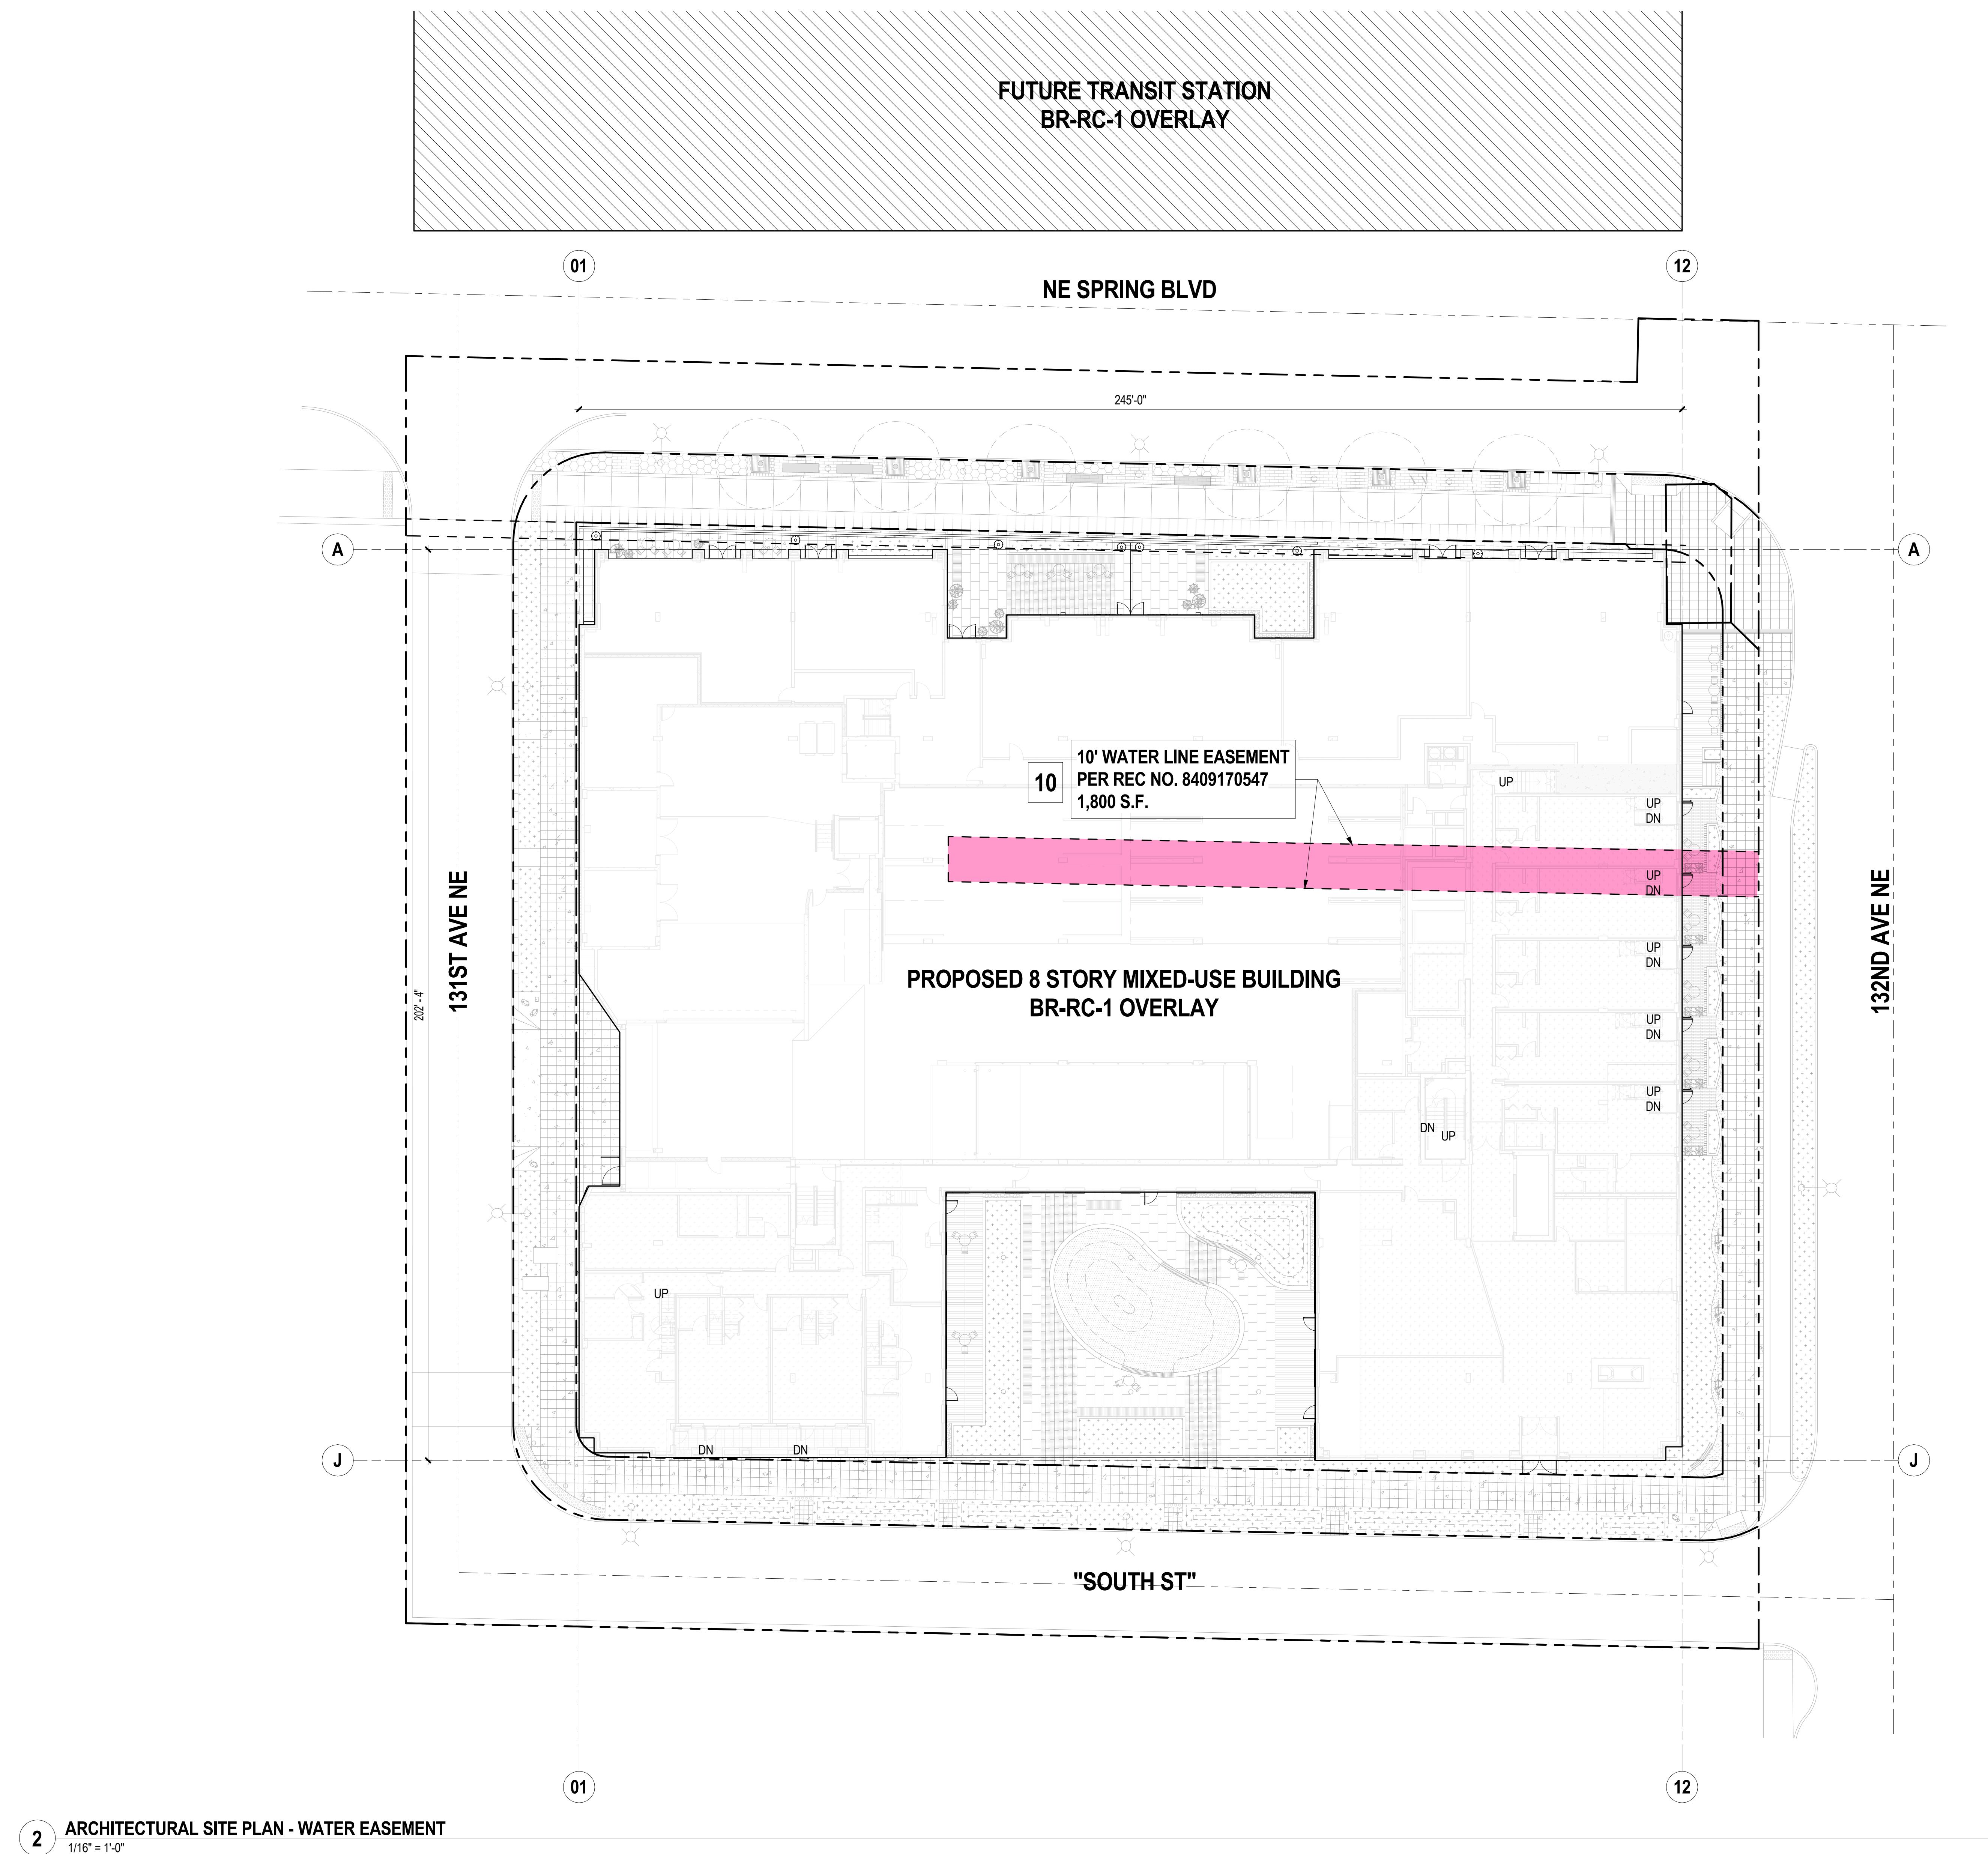

**2** ARCHITECTURAL SITE PLAN - WATER EASEMENT  
1/16" = 1'-0"

卷之三十一