




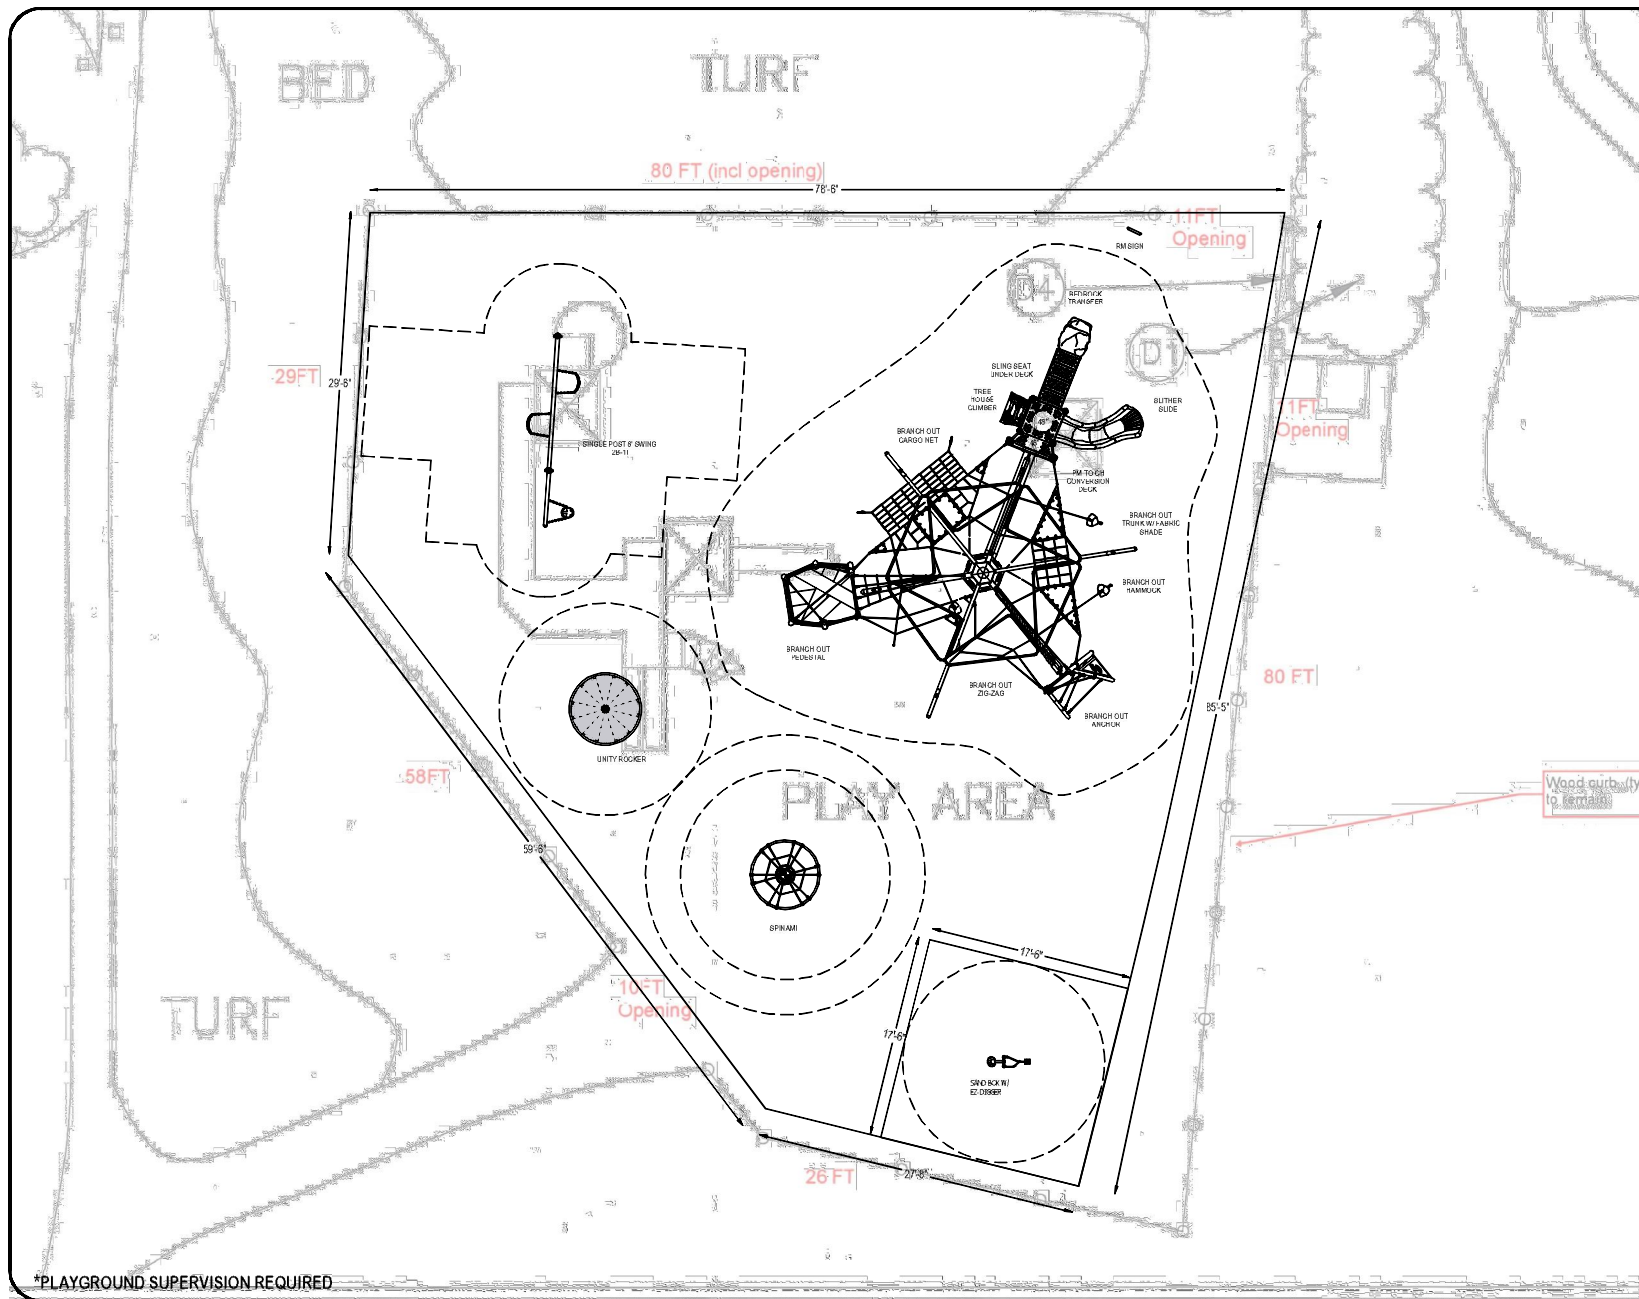

*PLAYGROUND SUPERVISION REQUIRED



**Northwest Playground
Equipment, Inc.**

We Work So Others Can Play

P.O. Box 2410 Issaquah, WA 98027
Toll Free: 1.800.726.0031
www.nwplayground.com
sales@nwplayground.com

EQUIPMENT SIZE:

USE ZONE:

AREA:
4830 SqFt.

PERIMETER:

FALL HEIGHT:
8 Ft.

USER CAPACITY:
59

AGE GROUP:
2-12

✓ ASTM F1487-17
✓ CPSC #325



PROJECT NO:
IHD-129-19

SCALE:
3/32"=1'-0"

DRAWN BY:
BPL

Paper Size

DATE:
28-FEB-19

B

ARDMORE PARK
BELLEVUE, WA