


Proposed easement for Safeway Site,
1770 124th Ave NE and 12520, 12525 and 12775 NE
Spring Blvd

STORM ESMTS

1" = 80'

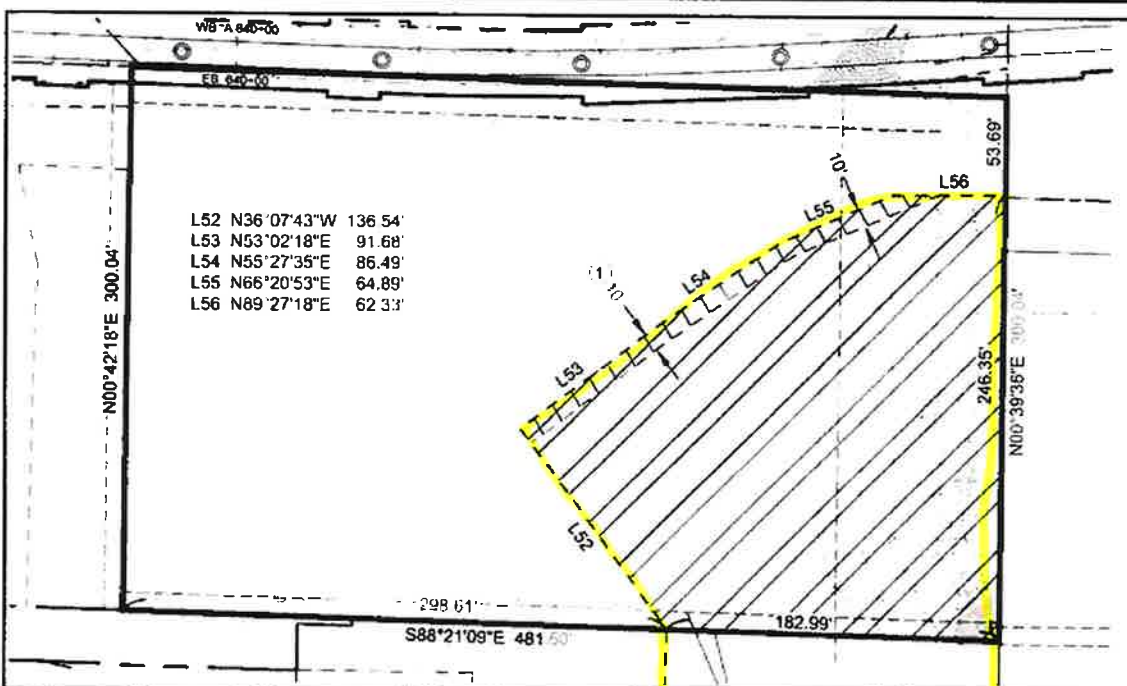

NGPA & TEMPORARY DISTURBANCE AREA

$$1'' \approx 100'$$

NAD 83 (91)



SHEET 2 OF 2



PERMANENT ESMT



NGPA



TEMP DISTURBANCE AREA

NGPA SEE SH 1



FINAL DESIGN PARTNERS

**LIN & ASSOCIATES**

LINK LIGHT RAIL TRANSIT SYSTEM



PARCEL AREA. SEE SH 1

SEE SH 1 GUIDEWAY ESMT. SEE SH 1

FEE TAKE SEE SH 1

CONST ESMT SEE SH 1

REMAINING AREA. SEE SH 1

STORM FSMT SEE SH 1

PARCEL MAP EXHIBIT "C-1"
R/W NO. EL-287

ASSESSOR NO. 2825059240

DATE: 10/29/18

OWNER: CITY OF BELLEVUE


JE

BLOCK NO.: N/A

LOT NO.



KING COUNTY WA

NW 1/4 SE 1/4 SEC 28, T 25 N, R 5 E, W.M.

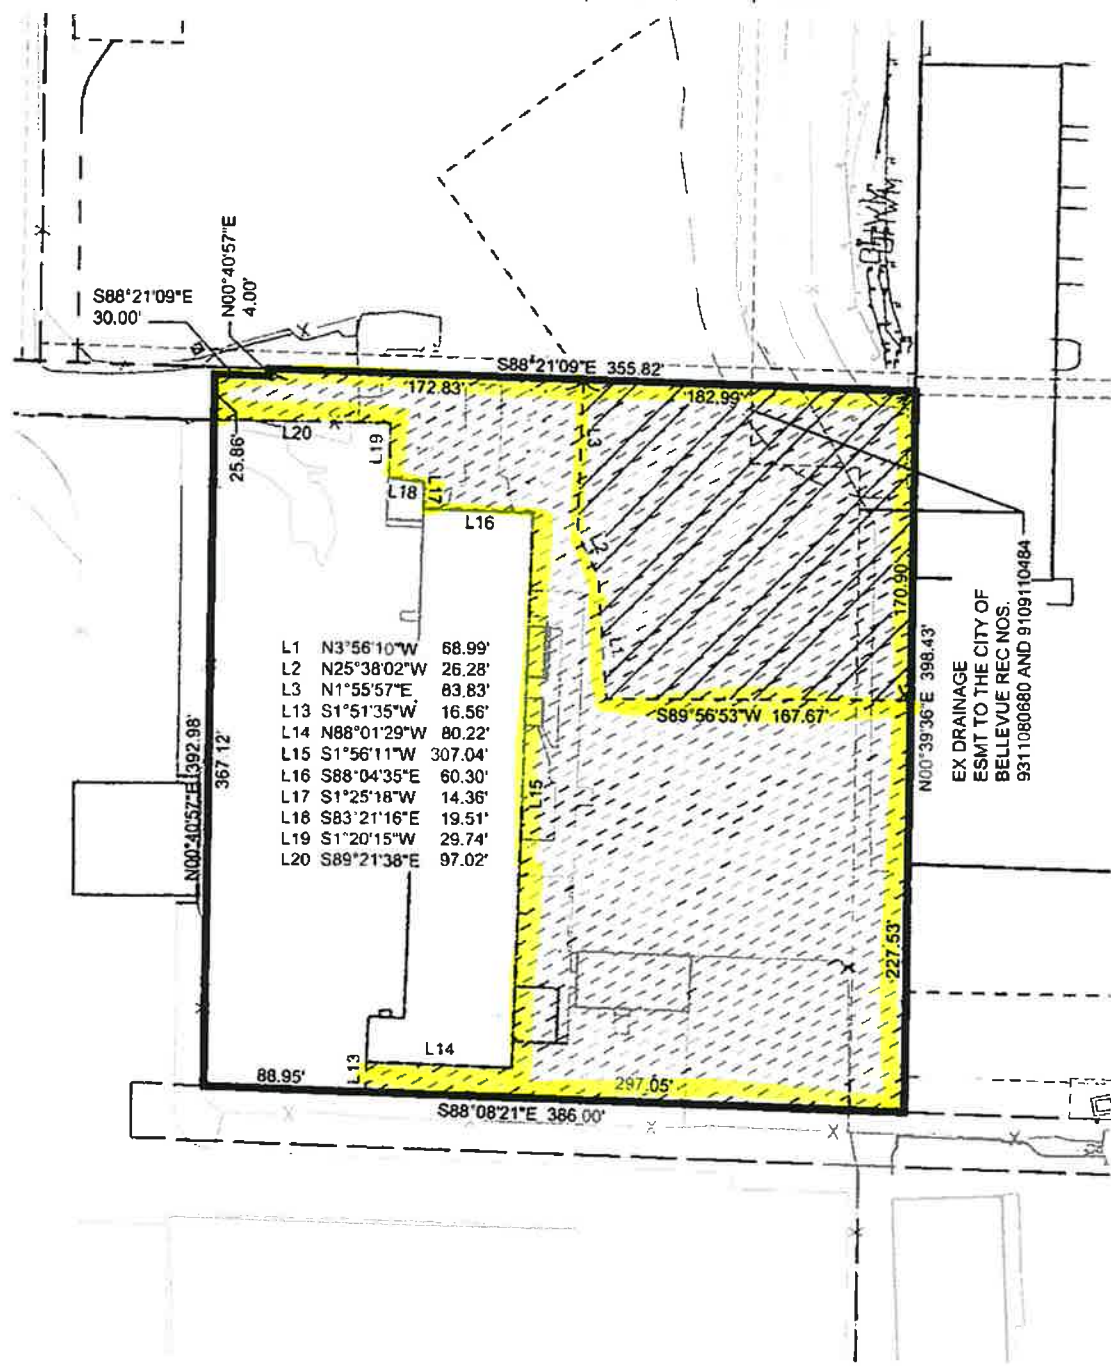

LEGEND

---	LIGHT RAIL TRANSIT WAY
---	STREET RIGHT-OF-WAY LINE
---	STREET CENTER LINE
---	PLATTED LOT LINE
---	PROPERTY LINE
---	PARENT PARCEL
---	FEE TAKE LINE
---	EASEMENT LINE PERMANENT
---	EASEMENT LINE TEMPORARY

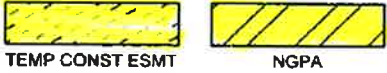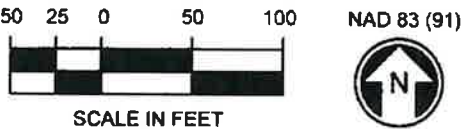

NOTE: PARCEL AREA IS FROM THE KING COUNTY ASSESSOR RECORDS

SOUND TRANSIT

FINAL DESIGN PARTNER

L & A LIN & ASSOCIATES

LINK LIGHT RAIL TRANSIT SYSTEM

PARCEL AREA:	153,326 SF	NGPA:	30,885 SF
ACCESS ESMT		CONST ESMT	94,158 SF
REMAINING AREA		SANITARY ESMT	

PARCEL MAP EXHIBIT C
R/W NO. EL-287.1


ASSESSOR NO: 2825059011 DATE: 12/6/16

OWNER: CITY OF BELLEVUE

BLOCK NO: N/A LOT NO: N/A

CITY OF BELLEVUE KING COUNTY, WA

NW 1/4 SE 1/4 SEC 28, T 25 N, R 5 E, W.M.

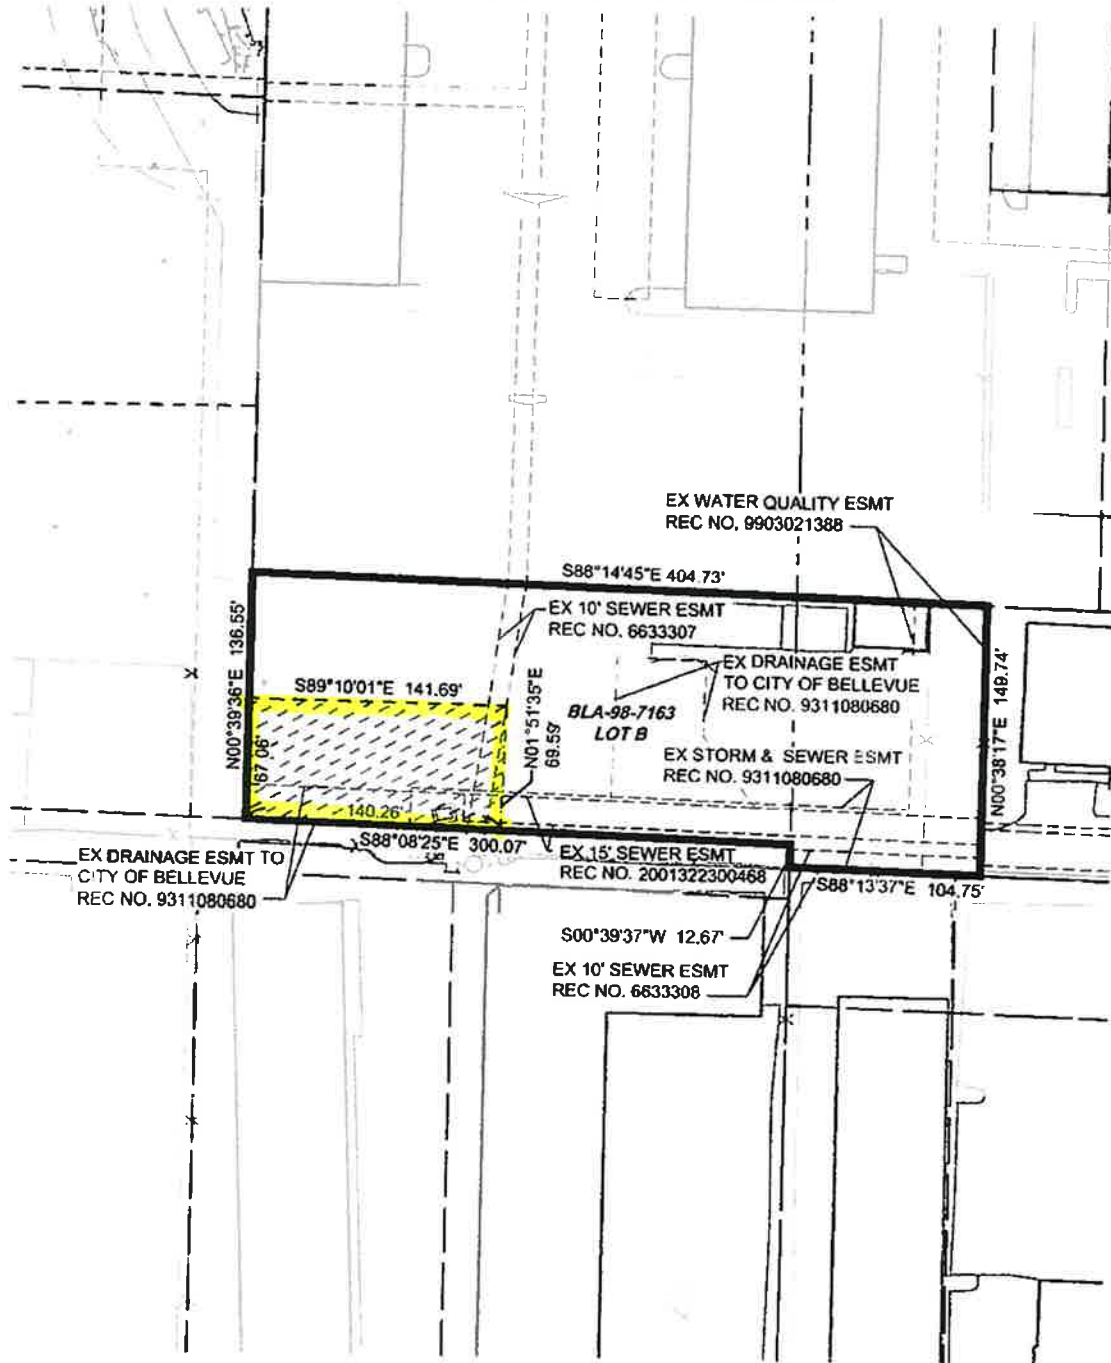

LEGEND

	LIGHT RAIL TRANSIT WAY
	STREET RIGHT-OF-WAY LINE
	STREET CENTER LINE
	PLATTED LOT LINE
	PROPERTY LINE
	PARENT PARCEL
	FEE TAKE LINE
	EASEMENT LINE PERMANENT
	EASEMENT LINE TEMPORARY

50 25 0 50 100



SCALE IN FEET

NAD 83 (91)



TEMP CONST ESMT

NOTE
PARCEL AREA IS FROM THE KING COUNTY ASSESSOR RECORDS.



LSA LIN & ASSOCIATES

LINK LIGHT RAIL TRANSIT SYSTEM




PARCEL AREA: 56,720 SF
FEE TAKE _____ CONST ESMT 9,631 SF
REMAINING AREA: _____

**PARCEL MAP
R/W NO. EL-287.2**

ASSESSOR NO.: 2825059180 DATE 4/3/17
OWNER CITY OF BELLEVUE
BLOCK NO.: N/A LOT NO. B
CITY OF BELLEVUE KING COUNTY, WA

Proposed easement for King County Metro,
571 112th Ave NE


WALL & MAINTENANCE EASEMENT
NW 1/4 NE 1/4 SEC 32, T 25 N, R 5 E, W.M.

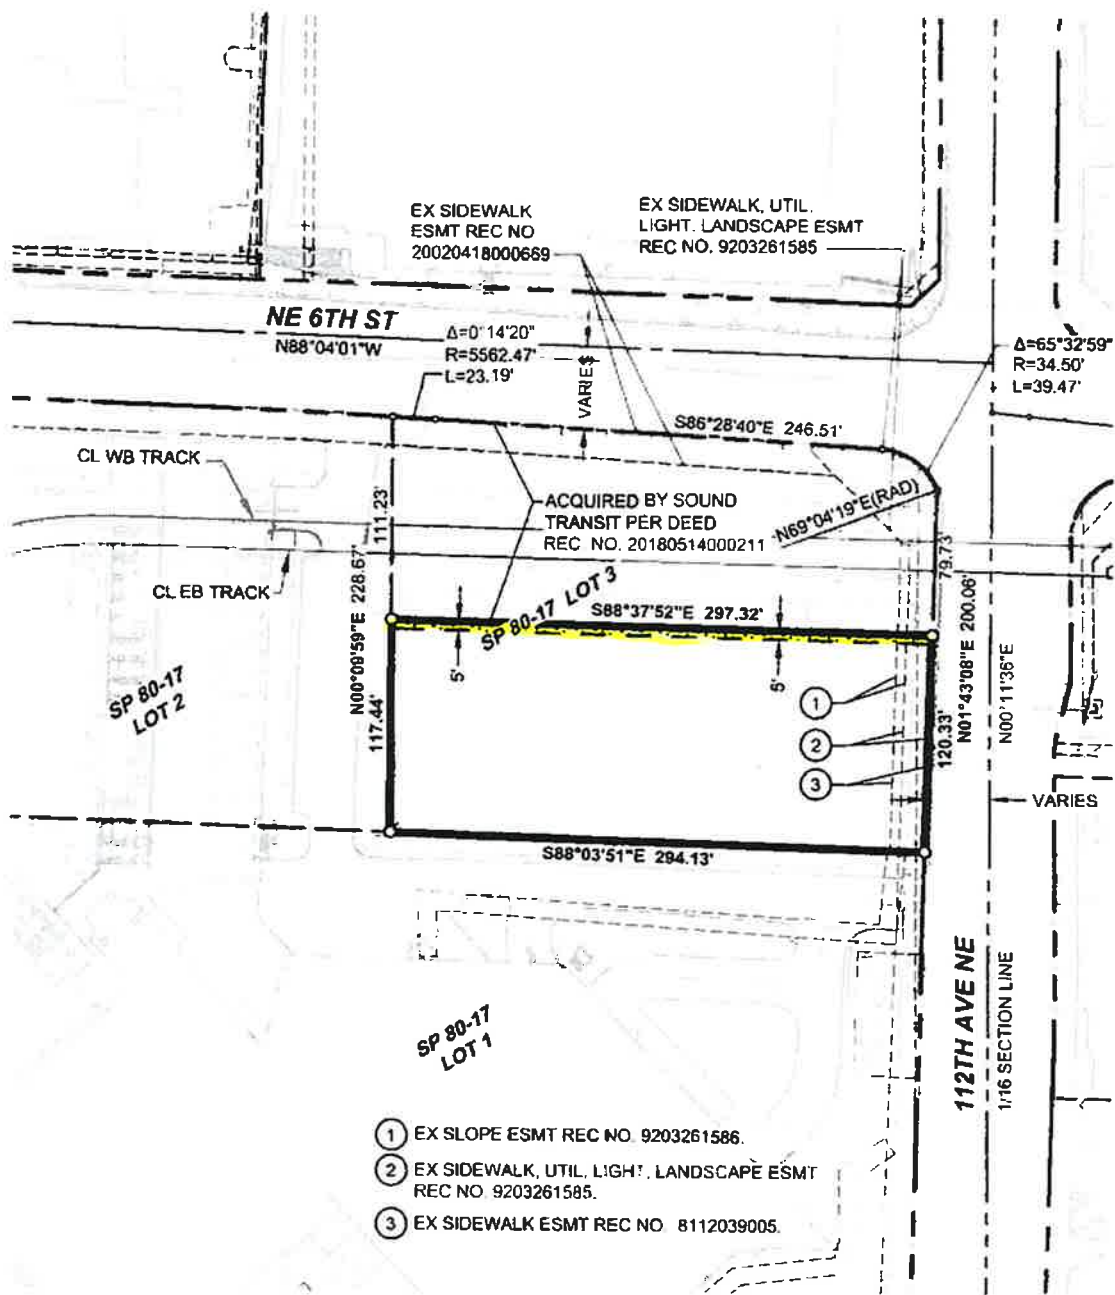

LEGEND	
	STREET RIGHT-OF-WAY LINE
	STREET CENTER LINE
	PROPERTY LINE
	PARENT PARCEL
	EASEMENT LINE PERMANENT



PERMANENT ESMT

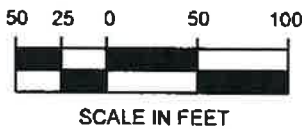

NAD 83 (91)



FINAL DESIGN PARTNER:

L & A LIN & ASSOCIATES

LINK LIGHT RAIL TRANSIT SYSTEM




PARCEL AREA: 35,150 SF
WALL & MAINTENANCE ESMT: 1,486 SF


EXHIBIT "C"
R/W NO. EL-237B PARCEL MAP

ASSESSOR NO: 3225059216 DATE: 7/6/2018
OWNER: CITY OF BELLEVUE
BLOCK NO: N/A LOT NO: 3
CITY OF BELLEVUE KING COUNTY, WA

Proposed easement for Coal Creek Park,
4431 and 4551 Coal Creek Pkwy SE

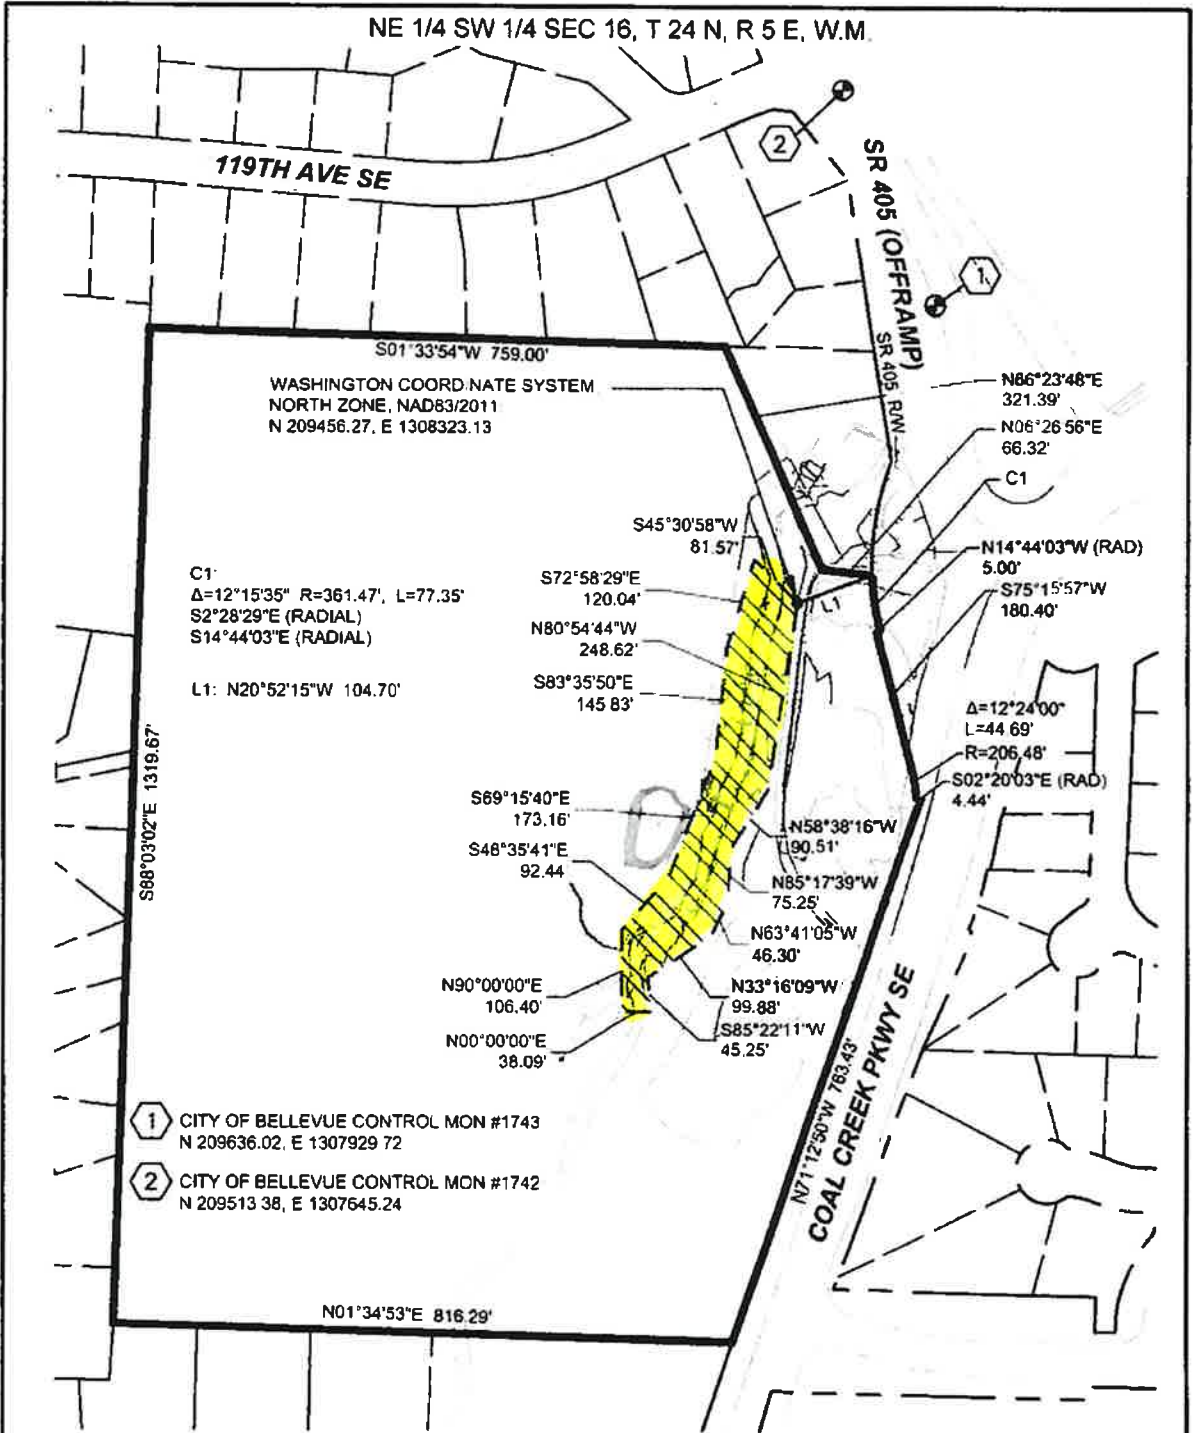

LEGEND	
	LIGHT RAIL TRANSIT WAY
	STREET RIGHT-OF-WAY LINE
	STREET CENTER LINE
	PLATTED LOT LINE
	PROPERTY LINE
	PARENT PARCEL
	FEE TAKE LINE
	EASEMENT LINE PERMANENT
	EASEMENT LINE TEMPORARY

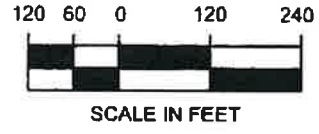

NOTE
PARCEL AREA IS FROM THE KING COUNTY ASSESSOR RECORDS

SHEET 1 OF 2

 SOUNDTRANSIT FINAL DESIGN PARTNERS LIN & ASSOCIATES LINK LIGHT RAIL TRANSIT SYSTEM		PARCEL AREA 1,214,868 SF	NGPE 44,577 SF
		FEE TAKE	CONST ESMT 159,726 SF
		REMAINING AREA:	
		EXHIBIT "C" RAW NO. EL-103.1 PARCEL MAP	
ASSESSOR NO 1624059152		DATE 6/2/17	
OWNER CITY OF BELLEVUE			
BLOCK NO		LOT NO	
CITY OF BELLEVUE		KING COUNTY, WA	