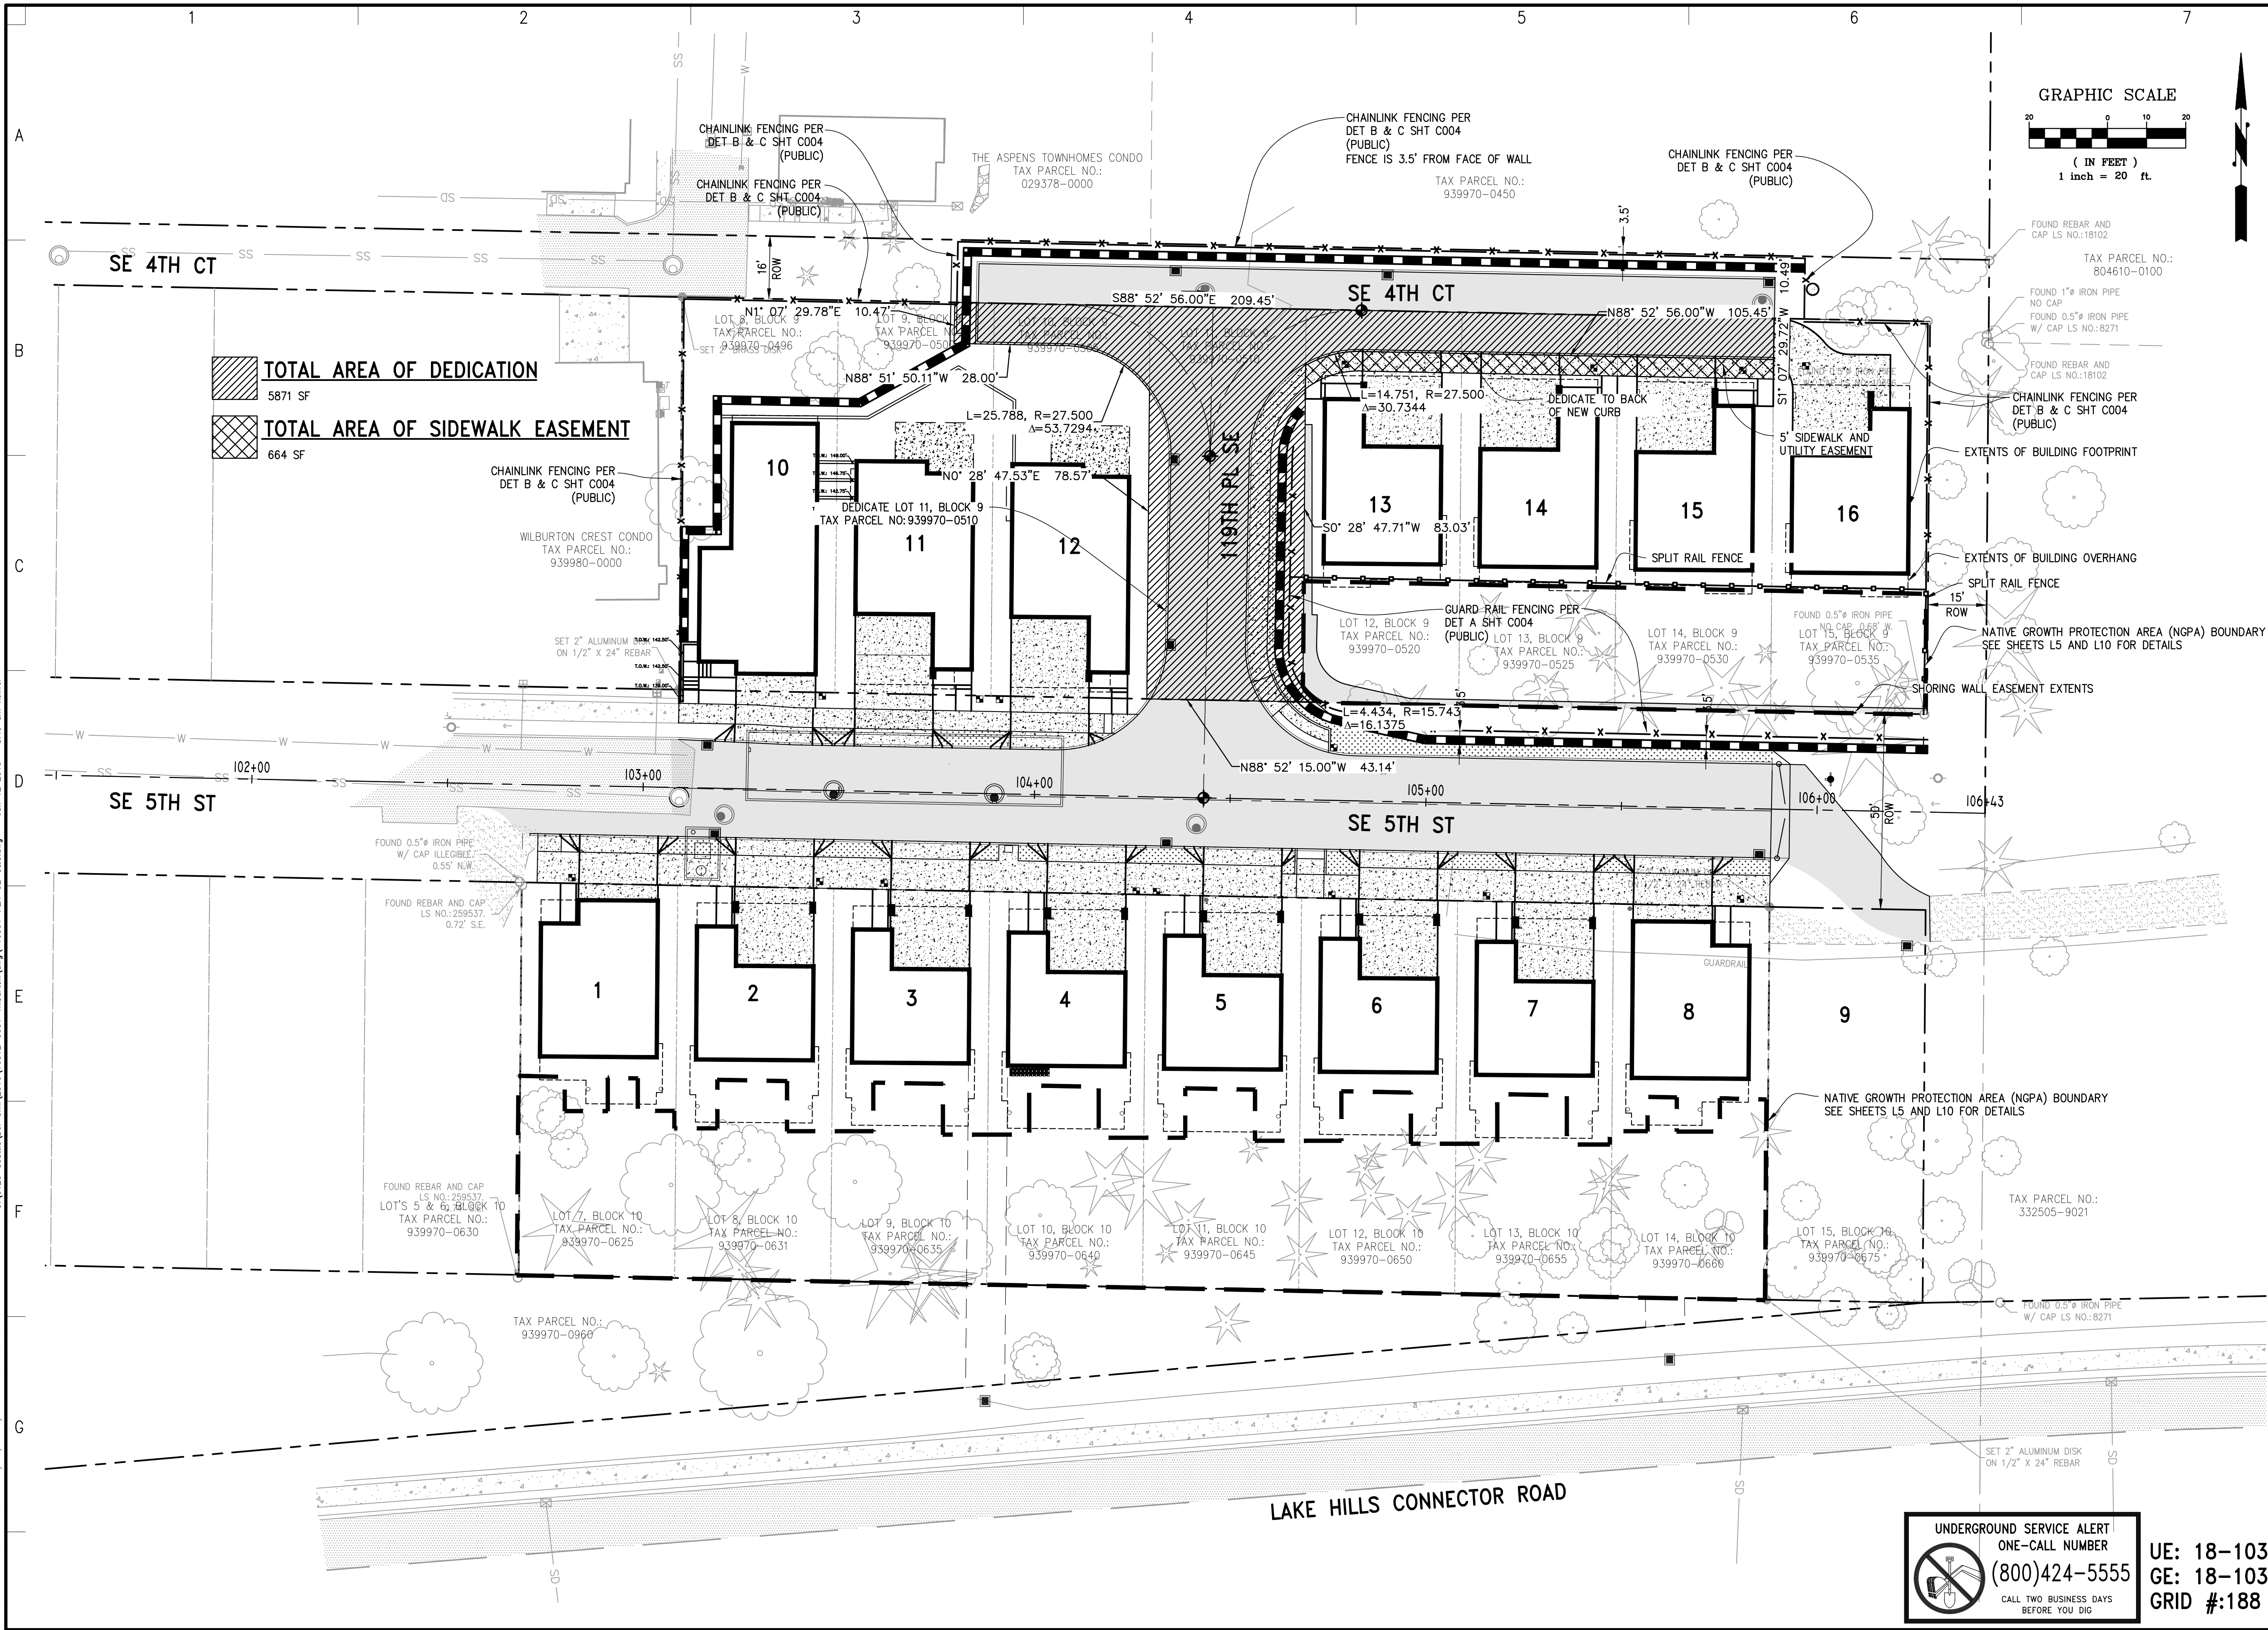


PREPARED BY: **DDI ENGINEERS**
818 STEWART STREET, SUITE 1000
SEATTLE, WASHINGTON 98101
PHONE: (206) 332-1900 • FAX: (206) 332-1600
WEBSITE: www.ddi-engineers.com
CIVIL / STRUCTURAL

SIGNATURE:
06/12/2019

REVISIONS:
1/18/2018: CLEAR AND GRADE / UDEA SUBMITTALS
8/21/2018: CLEAR AND GRADE / UDEA RESUBMITTALS
12/12/2018: UDEA RESUBMITTALS
4/5/2019: ADDITION OF SHORING WALL EASEMENT
5/24/2019: GE REVIEW COMMENTS; SPLIT RAIL FENCE

APPROVALS:
Job No.: 18012-0001
Proj. Manager: KWO
Designed: KWO
Reviewed: DAS
Drawn: KWO
Dwg. Checked: DAS
Scale: 1" = 20'

PROJECT TITLE: **WILBURTON PARK RESIDENCES**
BELLEVUE, WA

SHEET TITLE: **DEDICATION, EASEMENT, AND FENCING PLAN**
SHEET NO. **C003**

UNDERGROUND SERVICE ALERT
ONE-CALL NUMBER
(800)424-5555
CALL TWO BUSINESS DAYS BEFORE YOU DIG

UE: 18-103387
GE: 18-103389
GRID #:188