

rk - Design B R.2
273- 2- 3 Bellevue, WA

landscape
structures
playlsi.com

PLAYCREATION
PlayCreation.com

- Postfield
Post
Leaf
- Postfield
Blank
Blank
- Postfield
Composite
Blank
- Perennials
Primary
Blank
- Perennials
Secondary
Leaf
- Perennials
Primary
Blank
- Vendor Tuff
Blank
- Slide Frame
Primary
Blank

Attachment A



PLAY*CREATION

landscape
structures



The play components identified on this plan are IPMA certified. Unless model number is provided, all of the materials and components conform to the requirements of ASTM F1487-17 for public playground equipment. For more information, visit www.ipma.org.

THIS PLAY AREA & PLAY EQUIPMENT IS DESIGNED FOR AGES 2-12 YEARS UNLESS OTHERWISE NOTED ON PLAN.

IT IS THE MANUFACTURER'S OPINION THAT THIS PLAY AREA DOES CONFORM TO THE A.D.A. ACCESSIBILITY STANDARDS, ASSUMING AN ACCESSIBLE PROTECTIVE SURFACING IS PROVIDED, AS INDICATED, OR WITHIN THE ENTIRE USE ZONE.

THIS CONCEPTUAL PLAN WAS BASED ON INFORMATION AVAILABLE TO US PRIOR TO CONSTRUCTION. DETAILED SITE INFORMATION INCLUDING SITE DIMENSIONS, TOPOGRAPHY, EXISTING UTILITIES, SOIL CONDITIONS, AND DRAINAGE SOLUTIONS SHOULD BE OBTAINED, EVALUATED, & INCORPORATED INTO THE FINAL DESIGN. VERIFY ALL DIMENSIONS OF PLAY AREA, ORIENTATION, AND LOCATION OF ALL EXISTING UTILITIES, EQUIPMENT, AND SITE FURNISHINGS PRIOR TO ORDERING. SLIDES SHOULD NOT FACE THE HOT AFTERNOON SUN.

CHOOSE A PROTECTIVE SURFACING MATERIAL THAT HAS A CRITICAL HEIGHT VALUE TO MEET THE MAXIMUM FALL HEIGHT FOR THE EQUIPMENT (REF. ASTM F1487-17 STANDARD CONSUMER SAFETY PERFORMANCE - SPECIFICATION FOR PLAYGROUND EQUIPMENT FOR PUBLIC USE, SECTION 8 CURRENT REVISION). THE SUBSURFACE MUST BE WELL DRAINER. IF THE SOIL DOES NOT DRAIN NATURALLY, IT MUST BE TILED OR SLOPED 1/4" TO 1/8" PER FOOT TO A STORM SEWER OR A "FRENCH DRAIN".

IT IS THE MANUFACTURER'S OPINION AND INTENT THAT THE LAYOUT OF THESE COMPONENTS CONFORM WITH THE U.S. CONSUMER PRODUCT SAFETY COMMISSION'S (CPSC) "HANDBOOK FOR PUBLIC PLAYGROUND SAFETY".

DESIGNED BY:

AHB

COPYRIGHT: 8/4/2021


LANDSCAPE STRUCTURES, INC.

601 7th STREET SOUTH - P.O. BOX 198

PELAND, MINN 55756-5536

PH: 1-800-520-0035 FAX: 1-763-972-6091

Date Previous Drawing # Initials

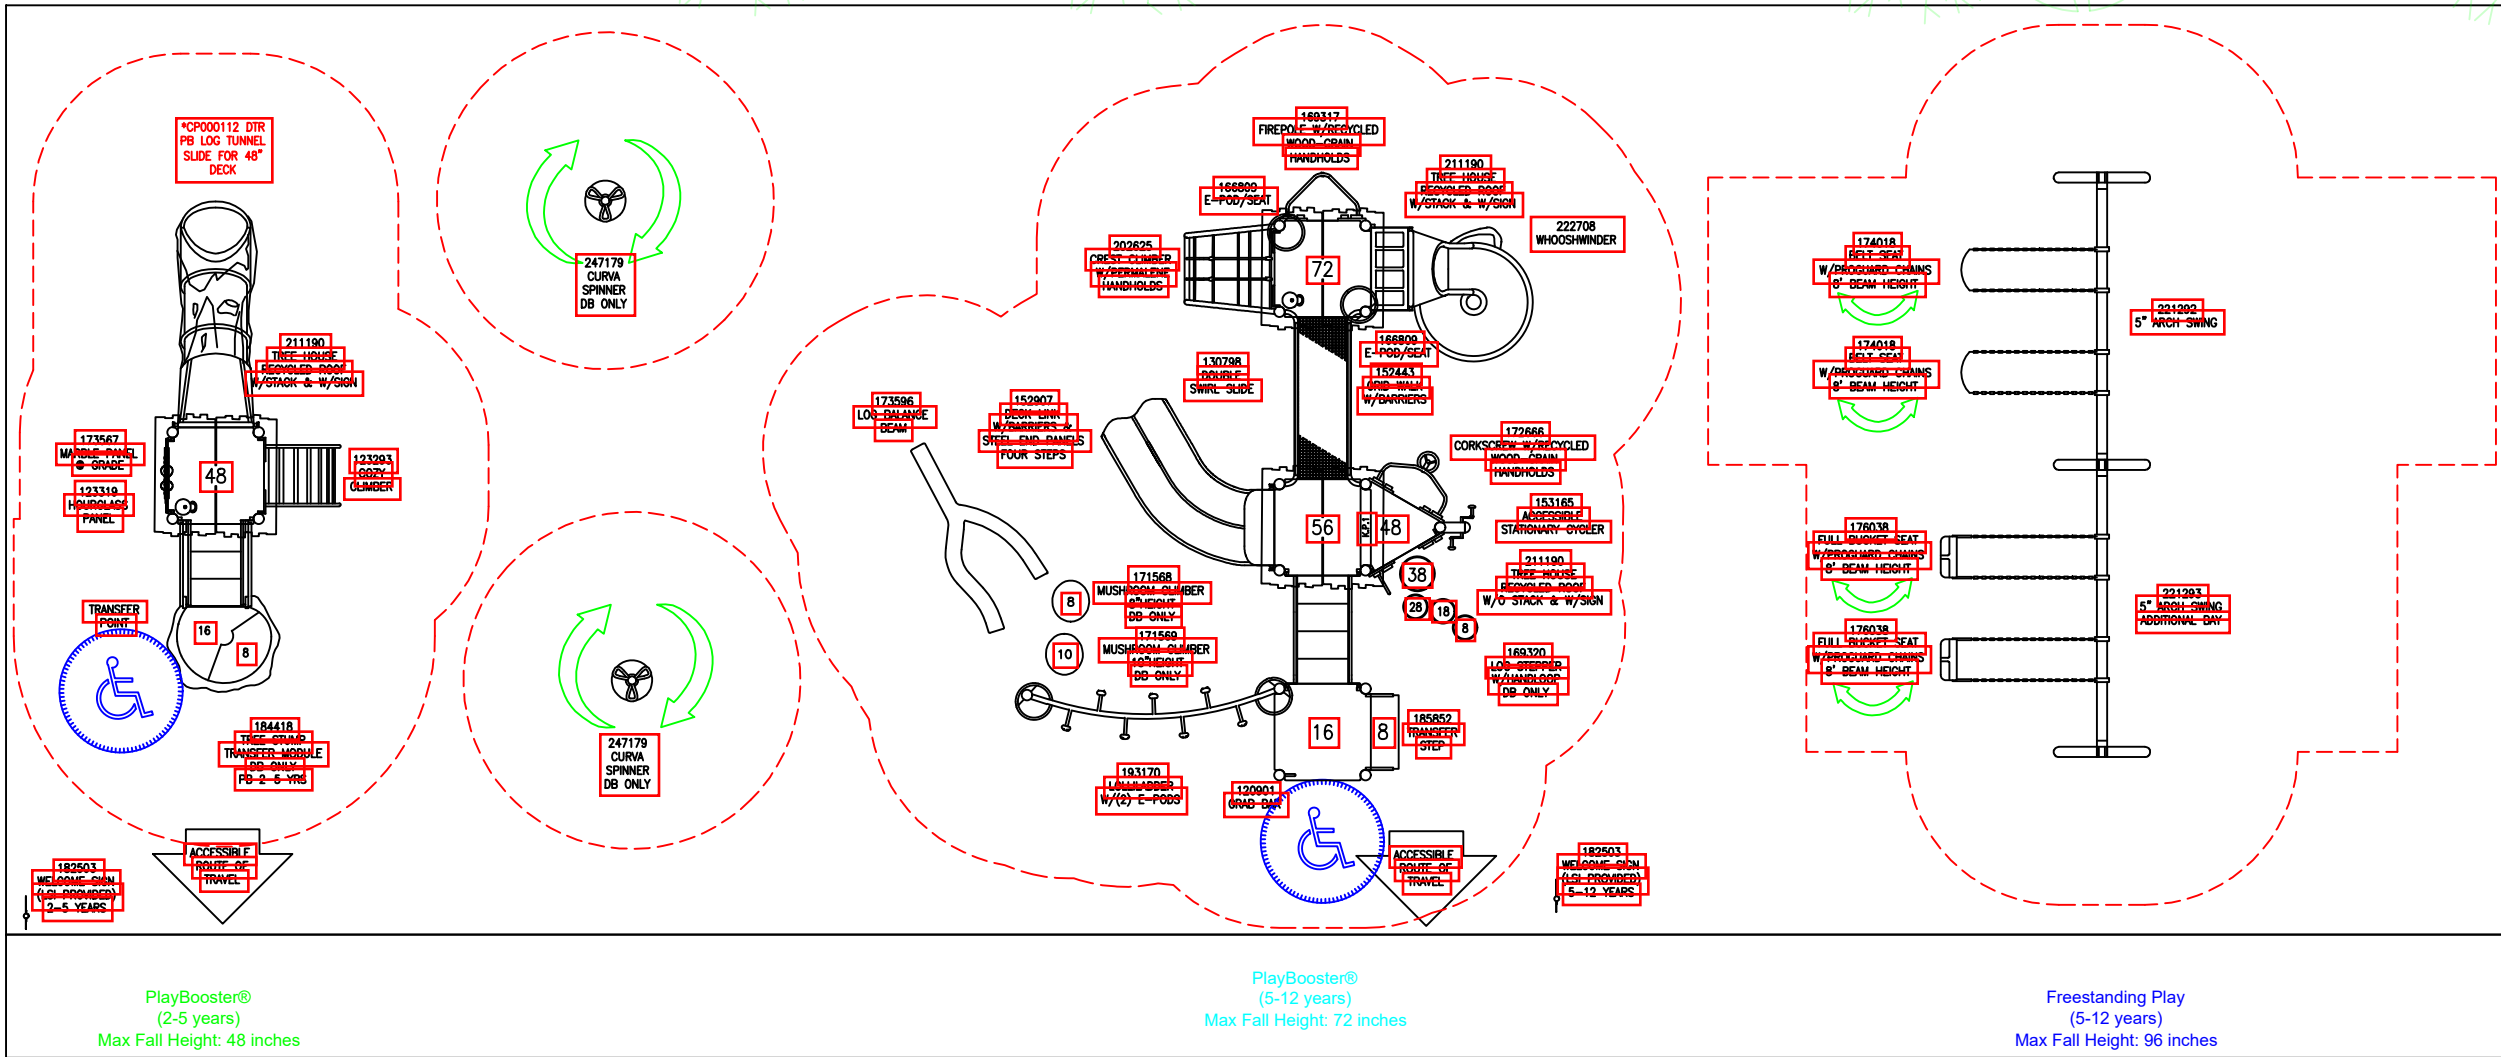

AGE: 2-5

TOTAL ELEVATED PLAY COMPONENTS	3	N/A	REQUIRED	N/A
TOTAL ELEVATED COMPONENTS ACCESSIBLE BY RAMP	3	REQUIRED	2	
TOTAL ELEVATED COMPONENTS ACCESSIBLE BY TRANSFER	1	REQUIRED	1	
TOTAL ACCESSIBLE GROUND LEVEL COMPONENTS SHOWN	1	REQUIRED	1	
TOTAL DIFFERENT TYPES OF GROUND LEVEL COMPONENTS	1	REQUIRED	1	

Total Area = 3838 SF
Perimeter = 279 LF

AGE: 5-12

TOTAL ELEVATED PLAY COMPONENTS	8	N/A	REQUIRED	N/A
TOTAL ELEVATED COMPONENTS ACCESSIBLE BY RAMP	8	REQUIRED	4	
TOTAL ELEVATED COMPONENTS ACCESSIBLE BY TRANSFER	2	REQUIRED	2	
TOTAL ACCESSIBLE GROUND LEVEL COMPONENTS SHOWN	2	REQUIRED	2	
TOTAL DIFFERENT TYPES OF GROUND LEVEL COMPONENTS	2	REQUIRED	2	



Spiritridge Park

Design B - Rev. 2

Bellevue, WA

PlayCreation, Inc.
Landscape Structures
JohnL@PlayCreation.com

SYSTEM TYPE:
PlayBooster
DRAWING #:
1762273 - 2 - 3

